








# Sorselestugan 35m<sup>2</sup>



Tel. +46 952 12222  
E-Mail: info@sorselestugan.se www.sorselestugan.se

Ver. 1.4

Skala 1:100 om ej annan anges.

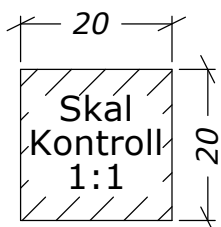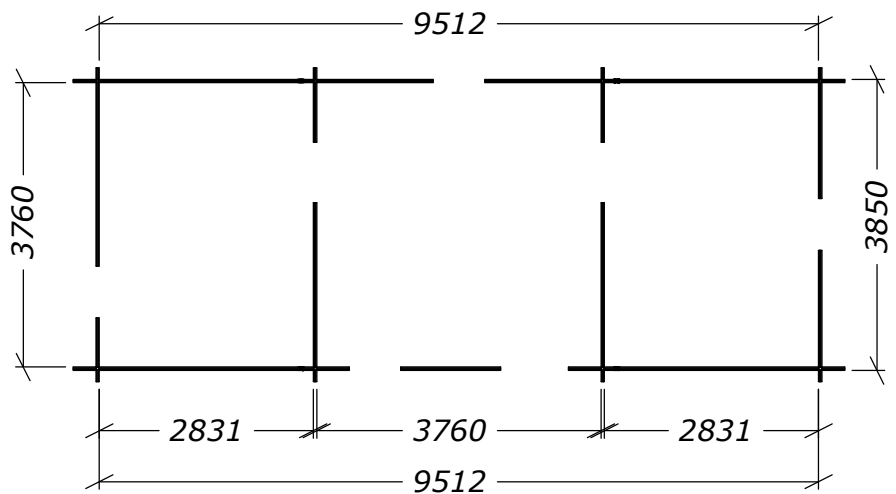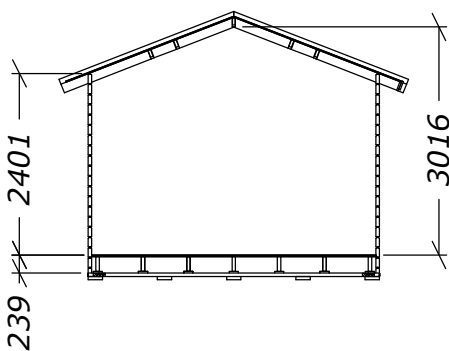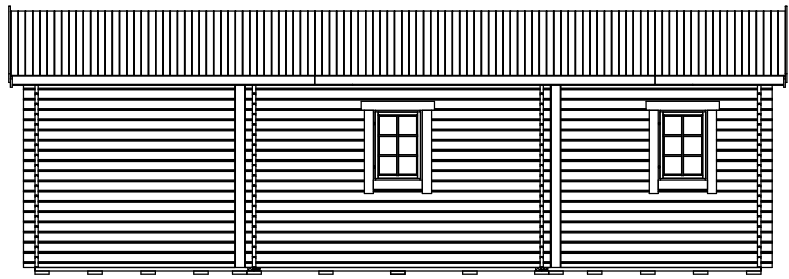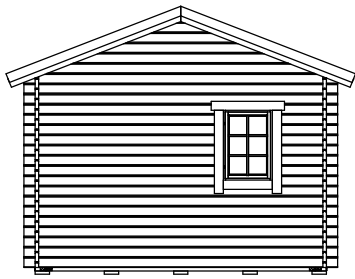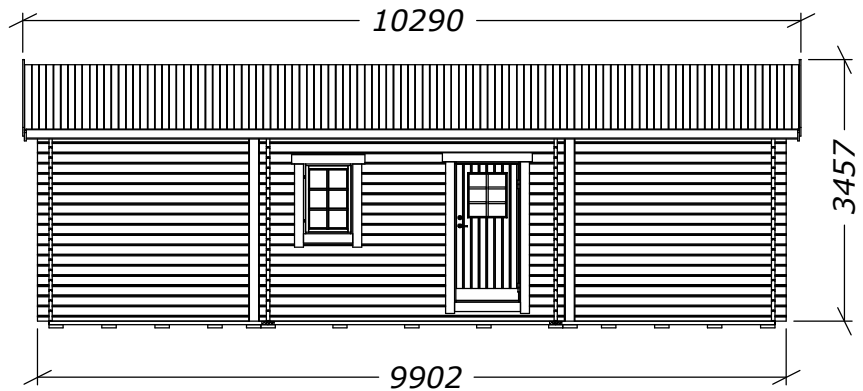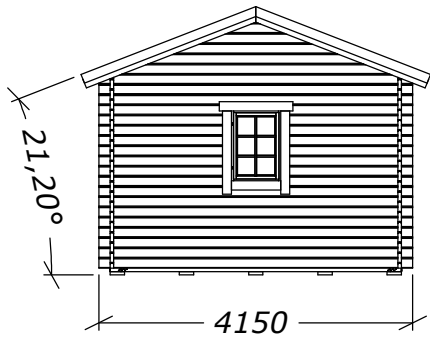


# Sorselestugan 35m<sup>2</sup>

## Plintritning

Tel. +46 952 12222  
E-Mail: info@sorselestugan.se www.sorselestugan.se

Ver. 1.4

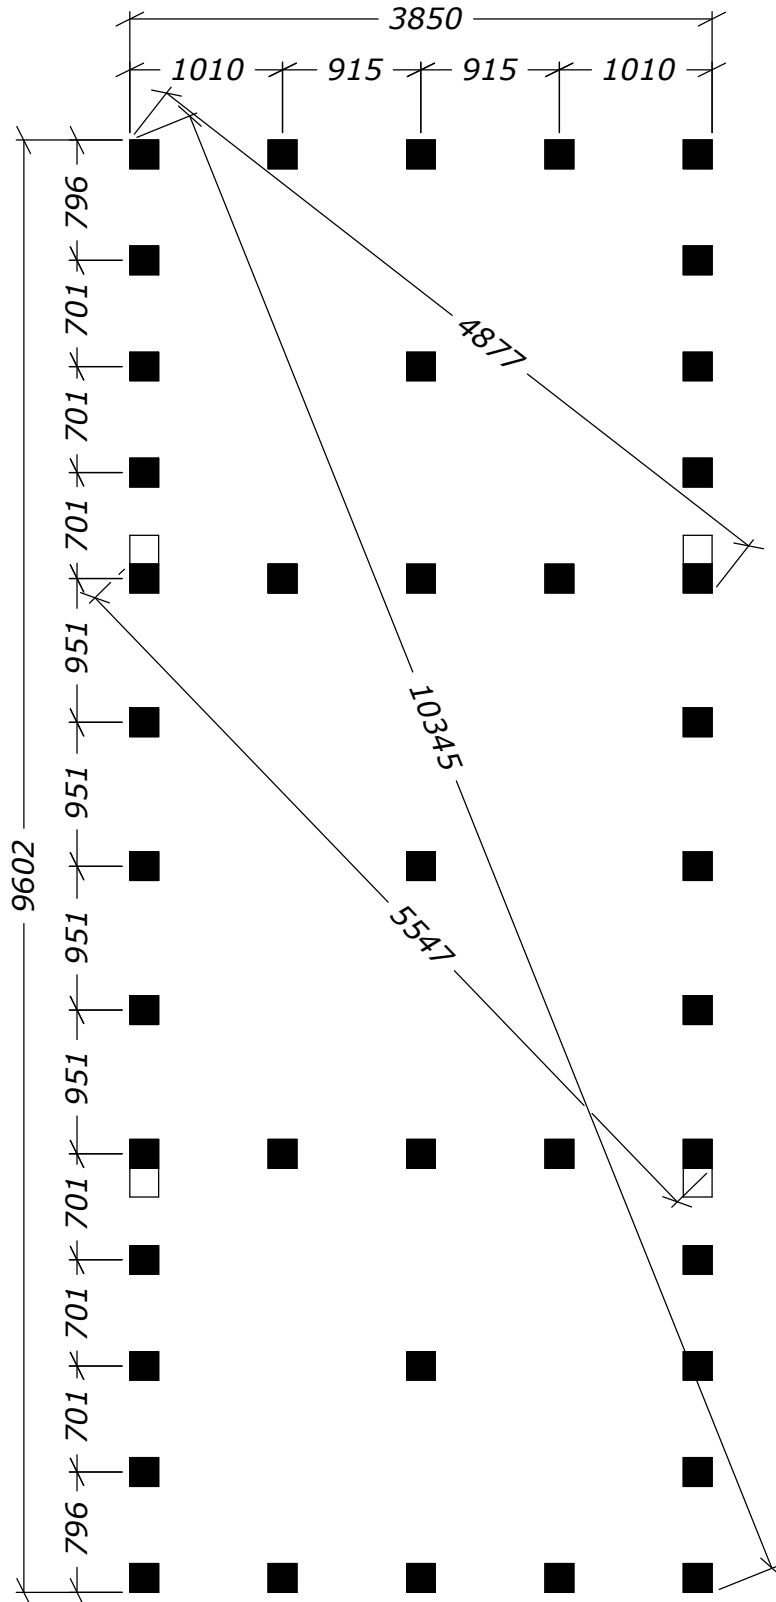

=Plintar som ligger an mot måtsatt plint.