

Sorselestugan 40m²




Tel. +46 952 12222
E-Mail: info@sorselestugan.se www.sorselestugan.se

Ver. 1.4

Skala 1:100 om ej annan anges.

Vägg tjocklek 45mm om ej annat anges.

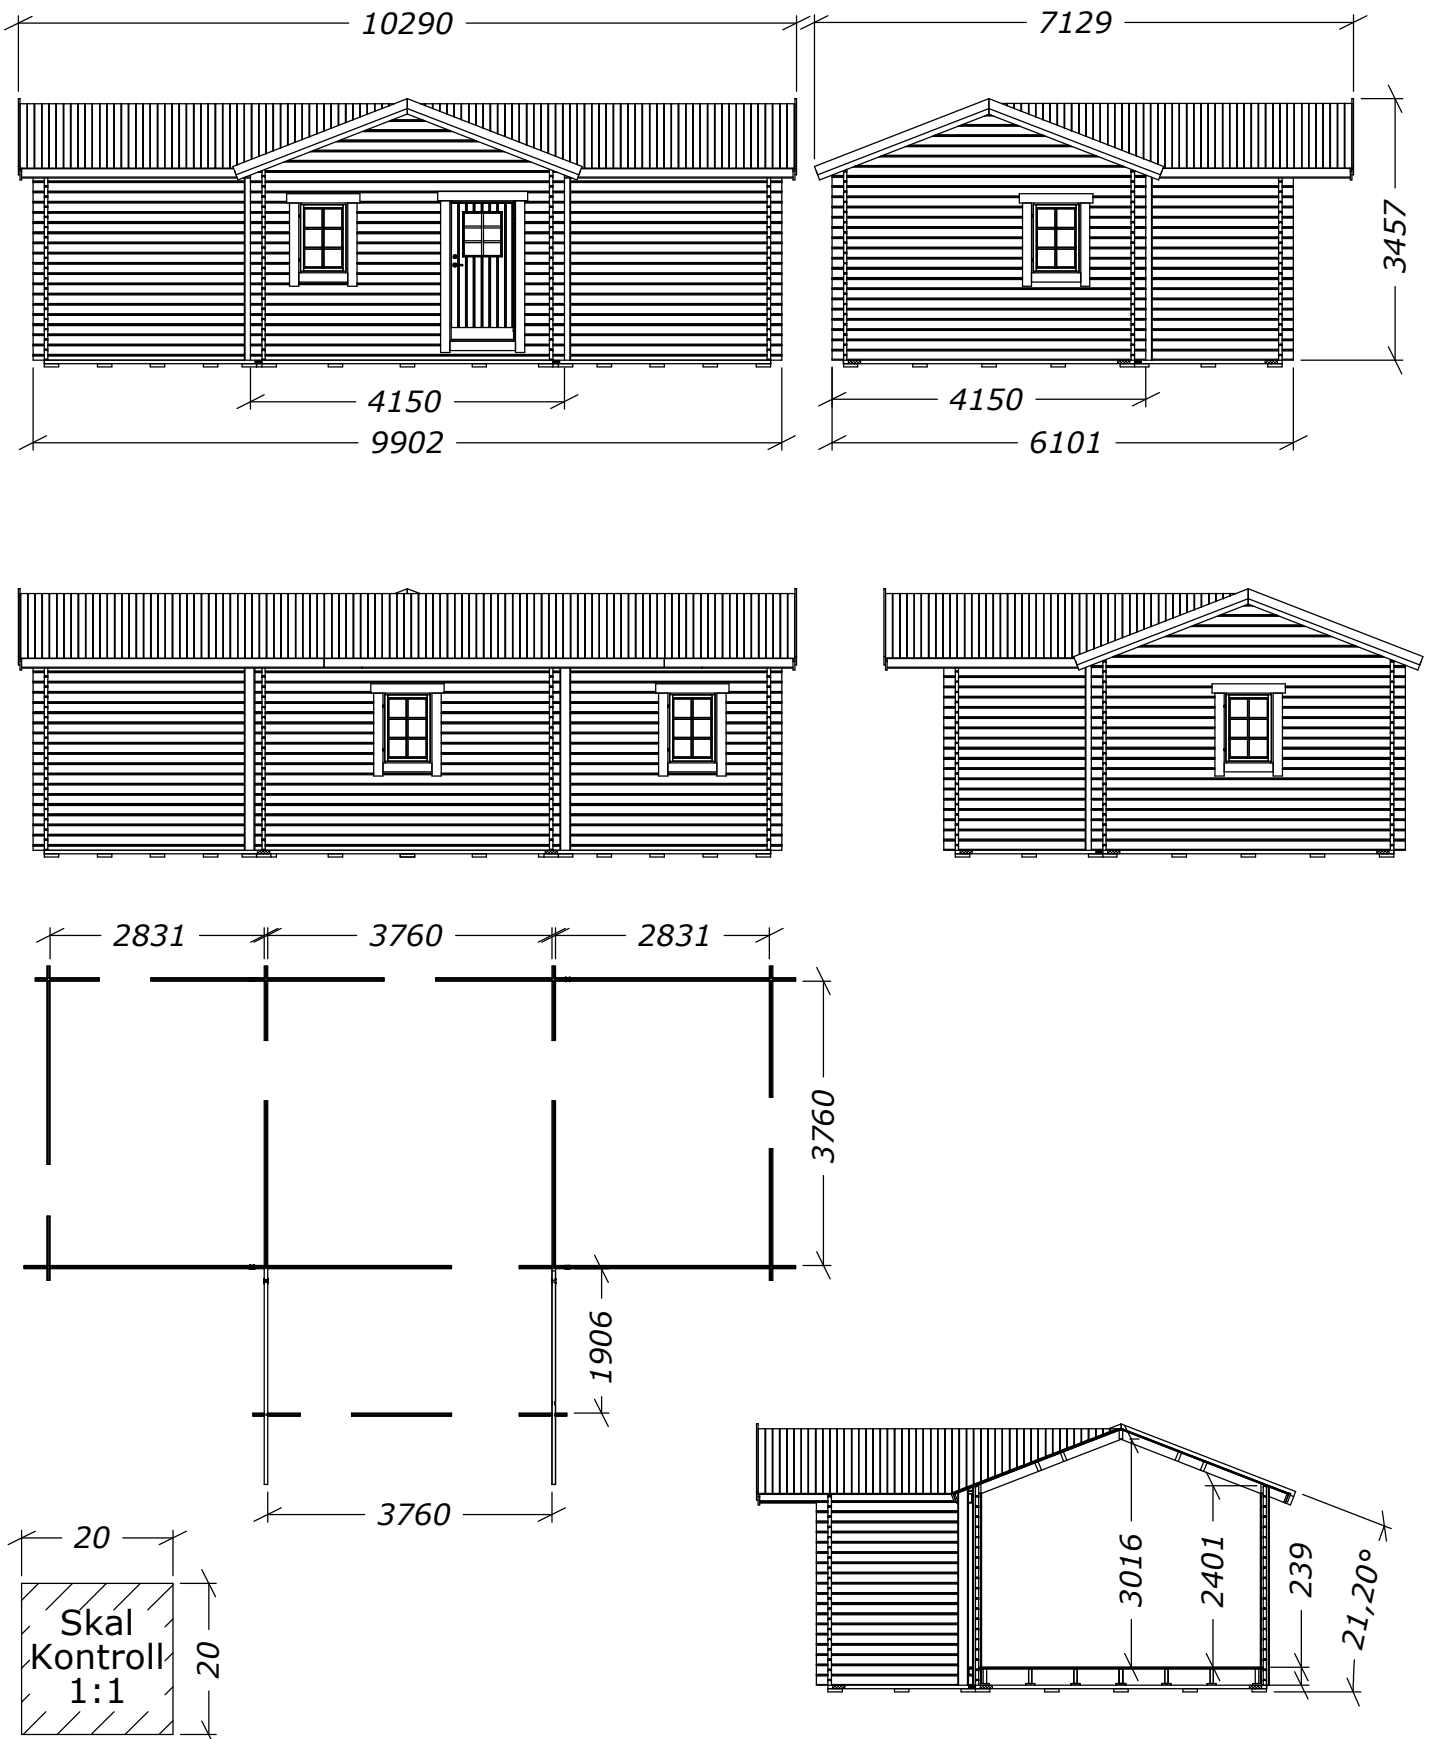

Sorselestugan 40m²




Plintritning

Tel. +46 952 12222

E-Mail: info@sorselestugan.se www.sorselestugan.se

Ver. 1.3

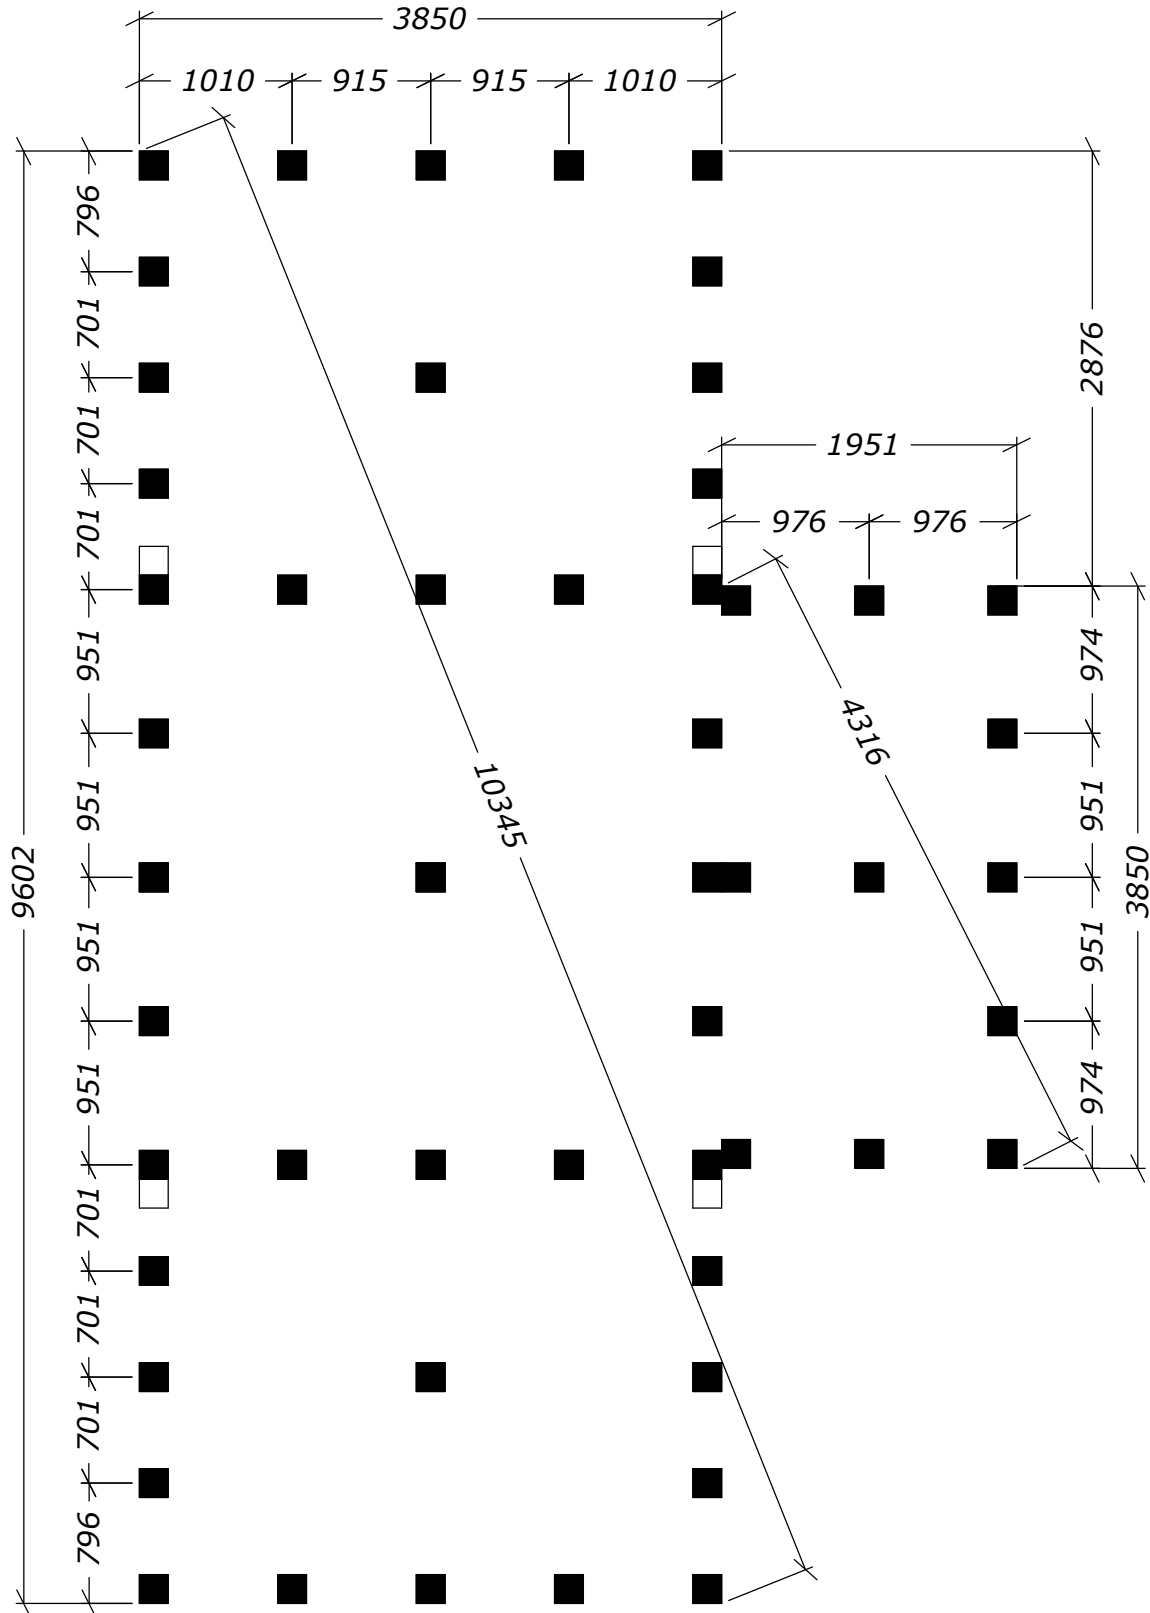

=Plintar som ligger an mot måttsatt plint.