

# Sorselestugan 50m<sup>2</sup>




Tel. +46 952 12222  
E-Mail: info@sorselestugan.se www.sorselestugan.se

Ver. 1.1

Skala 1:100 om ej annan anges.

Väggjocklek 45mm om ej annat anges.

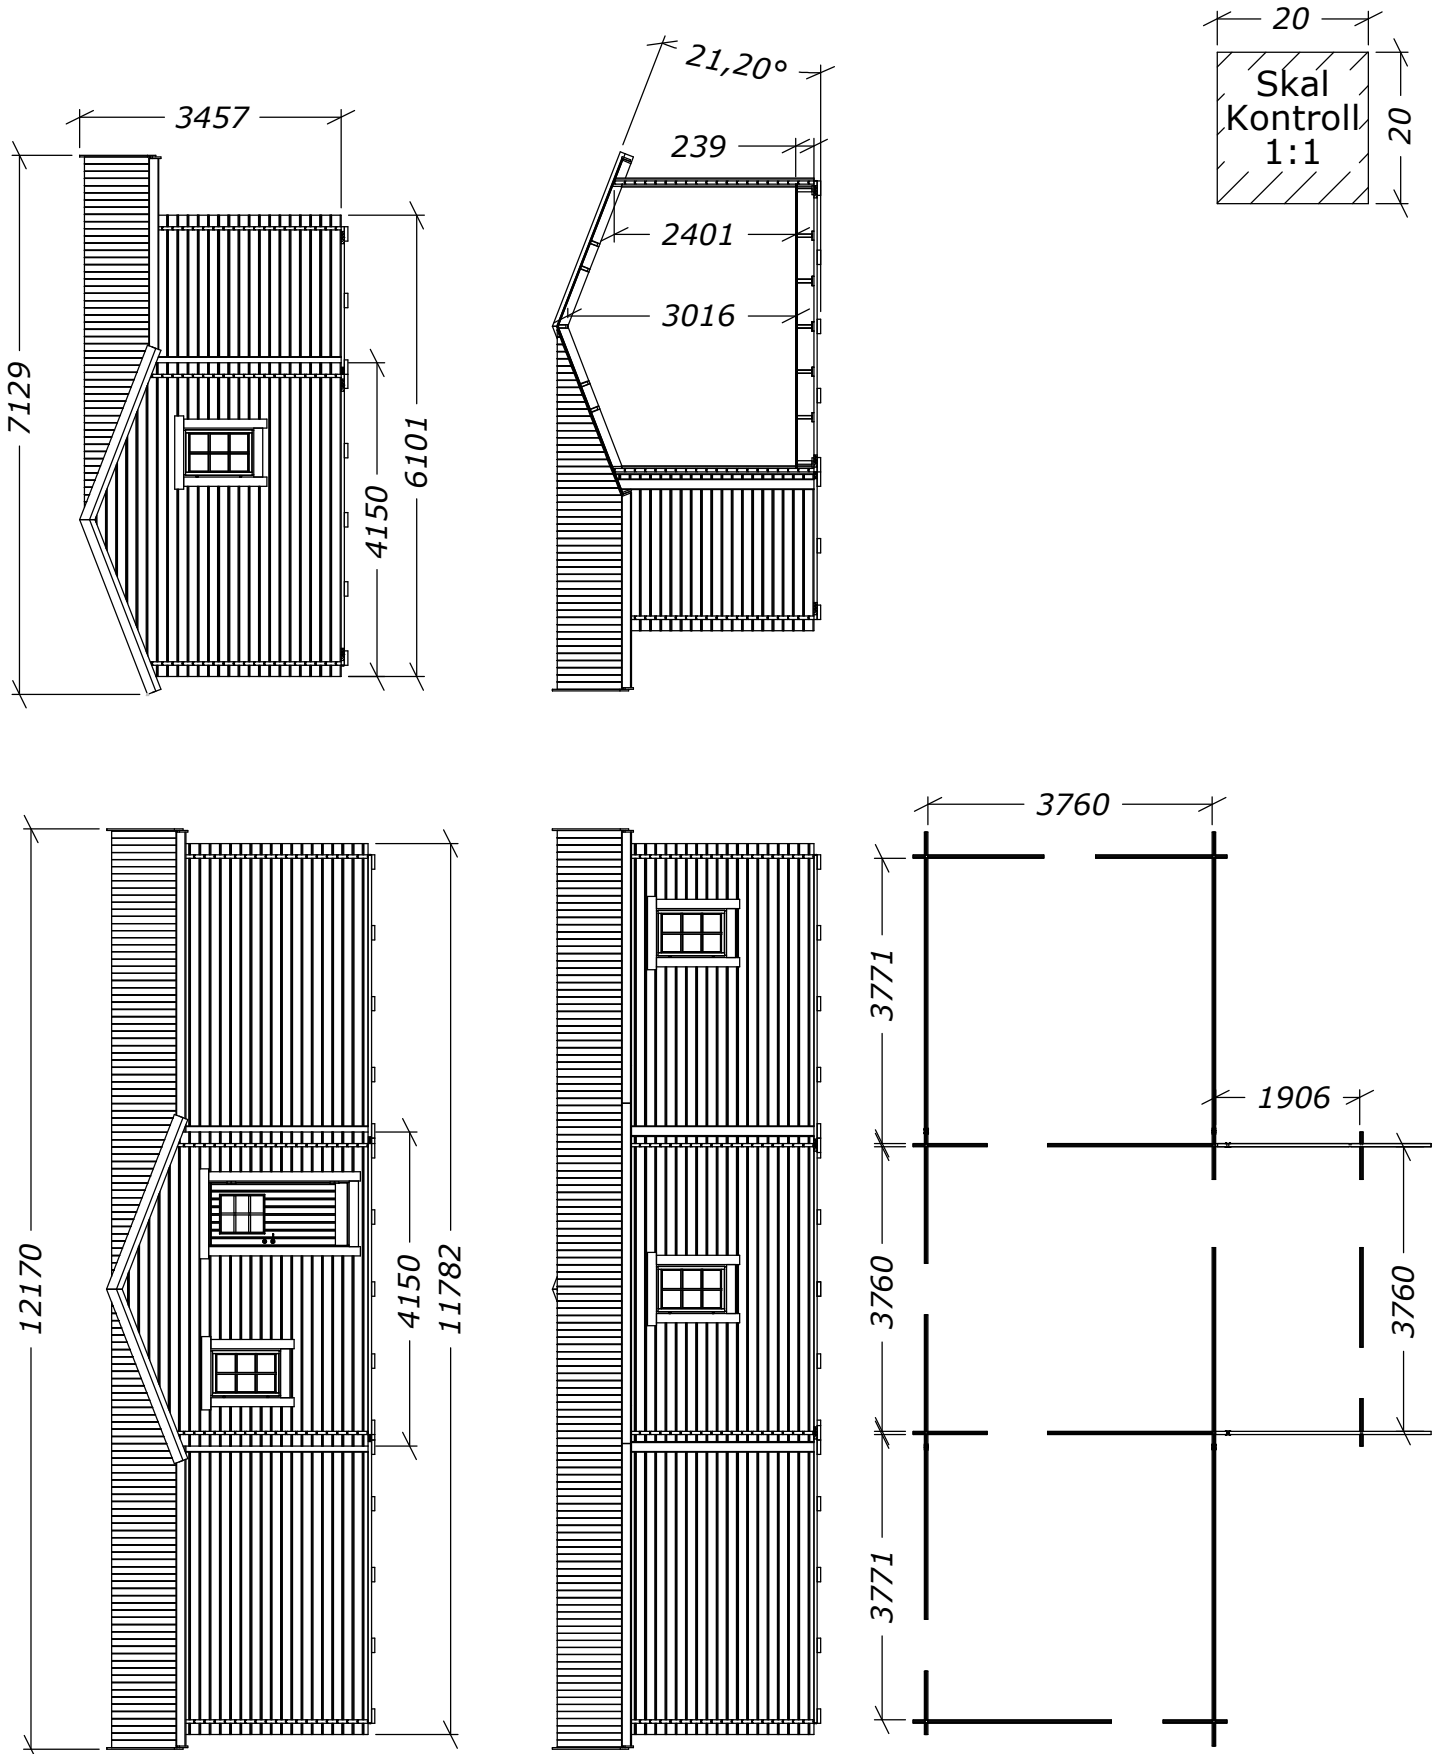

# Sorselestugan 50m<sup>2</sup>

## Plintritning

Tel. +46 952 12222  
E-Mail: info@sorselestugan.se www.sorselestugan.se

Ver. 1.1

