









# Lilltorpet 9,9m<sup>2</sup>



Tel. +46 952 12222  
E-Mail: info@sorselestugan.se www.sorselestugan.se

Ver. 1.0

Skala 1:100 om ej annan anges.  
Utstick knutar: 150mm

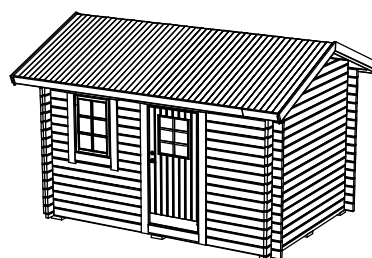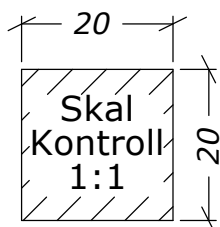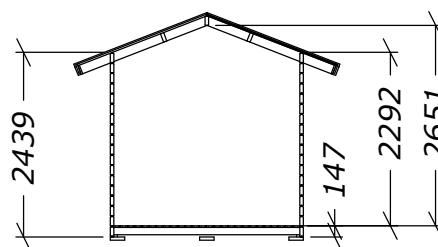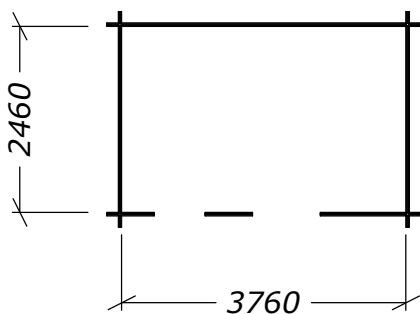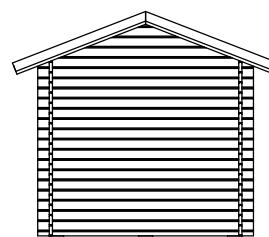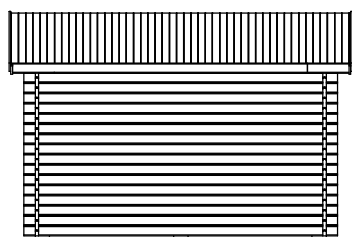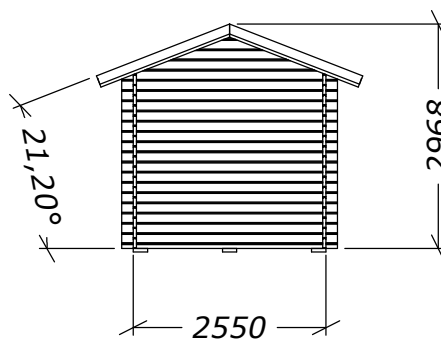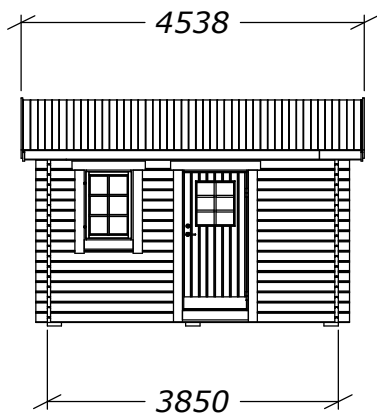


# Lilltorpet 9,9m<sup>2</sup>

Plintritning



Tel. +46 952 12222  
E-Mail: info@sorselestugan.se www.sorselestugan.se

Ver. 1.0

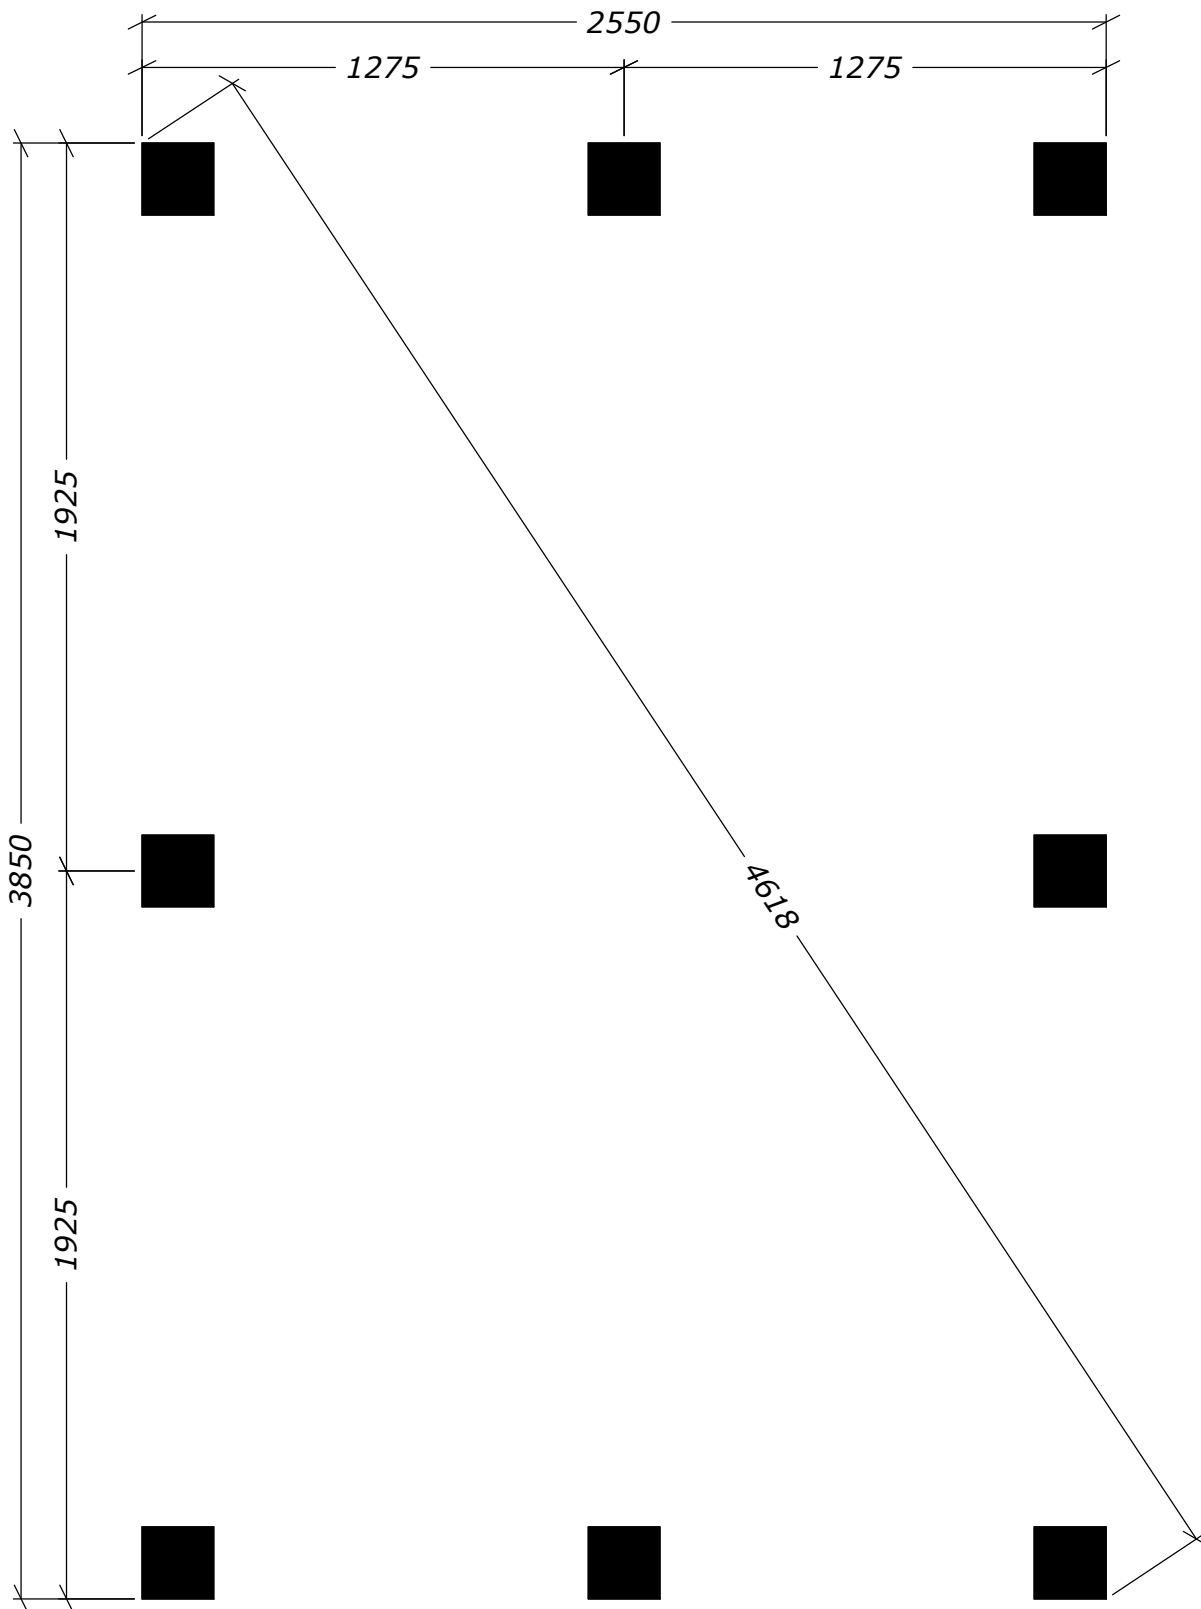

# Lilltorpet 9,9m<sup>2</sup>

Plintritning - Runda



Tel. +46 952 12222  
E-Mail: info@sorselestugan.se www.sorselestugan.se

Ver. 1.0

