

Attefall 24 Mod. 1











SORSELESTUGAN

Art.Nr: MH-24-M1

Tel. +46 952 12222 Mail: info@sorselestugan.se www.sorselestugan.se

Ver. 1.4

Skala 1:100 om ej annan anges.

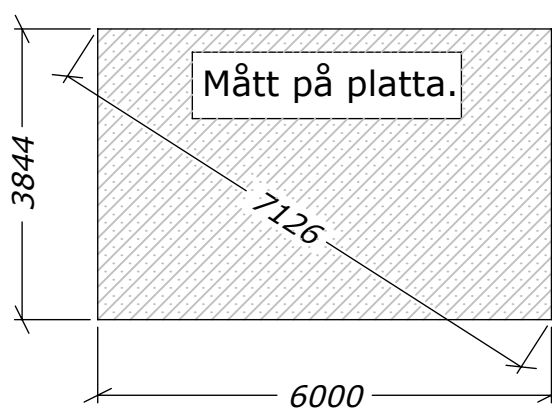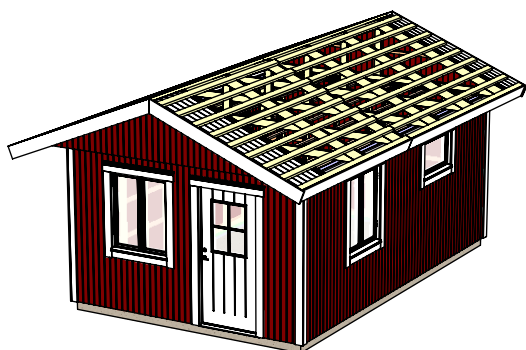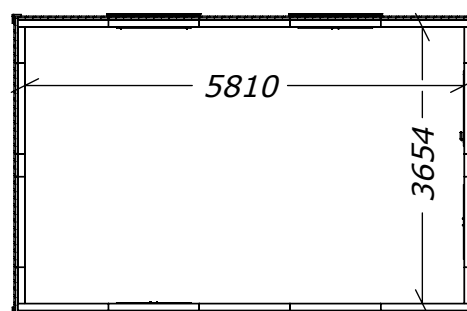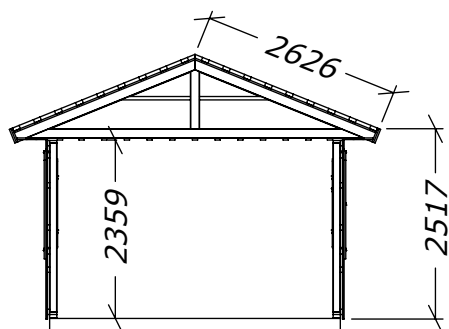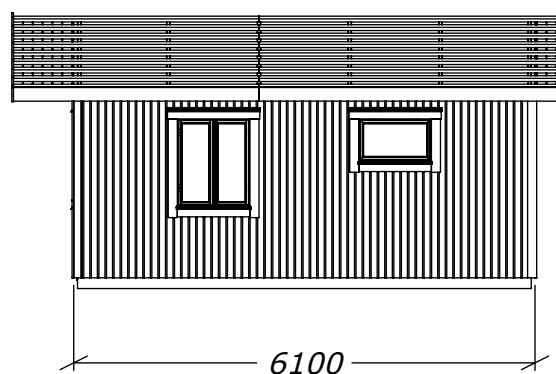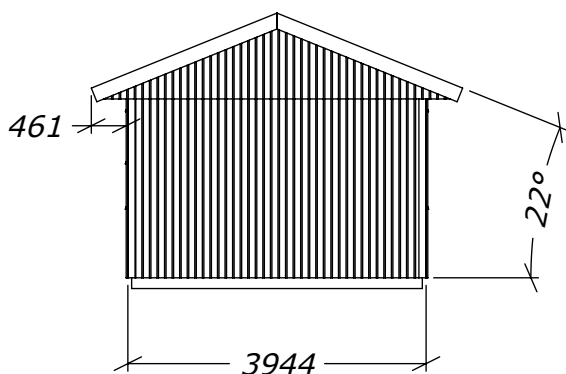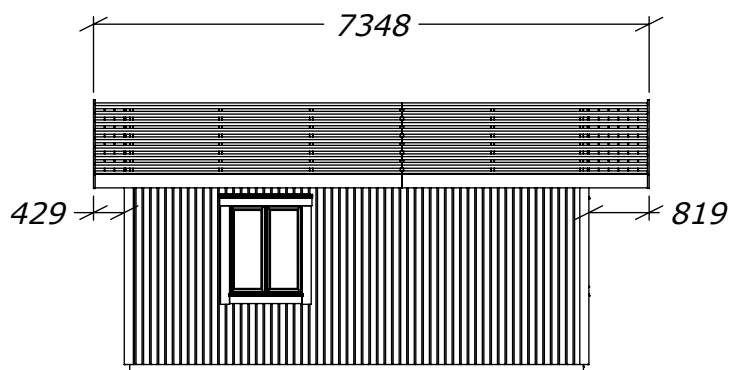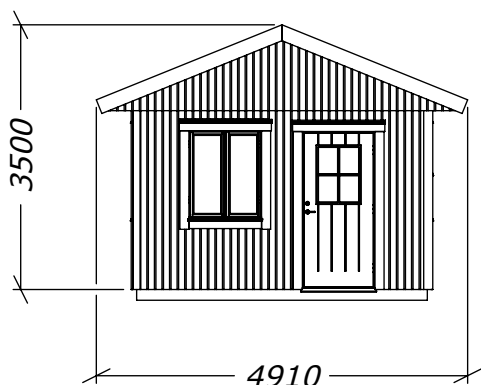

Attefall 24 Mod. 1

Planritning





SORSELESTUGAN

Ver. 1.4

Art.Nr: MH-24-M1

Tel. +46 952 12222 Mail: info@sorselestugan.se www.sorselestugan.se


Skala 1:100 om ej annan anges.

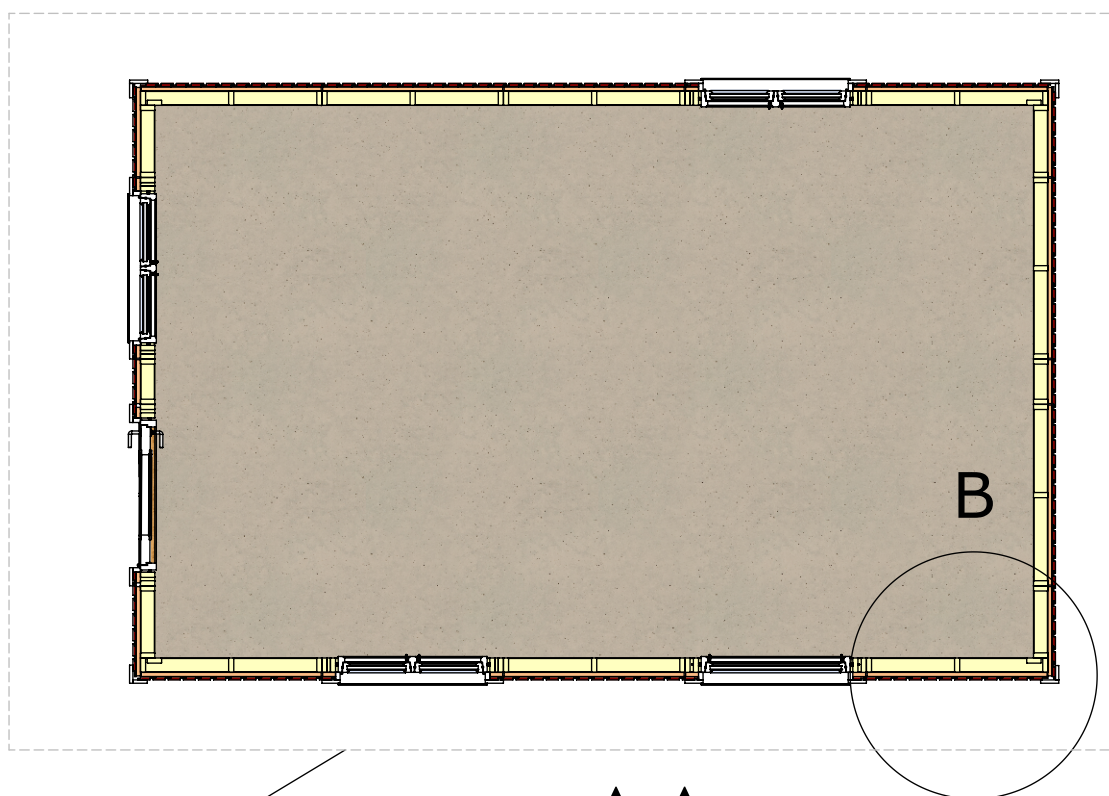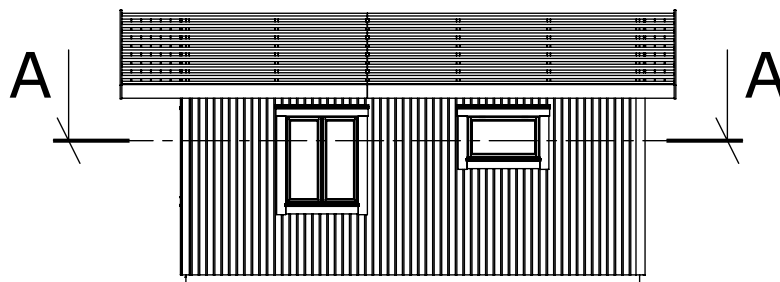

Takutsprång

SECTION A-A
1 : 50

Reglar 34x95

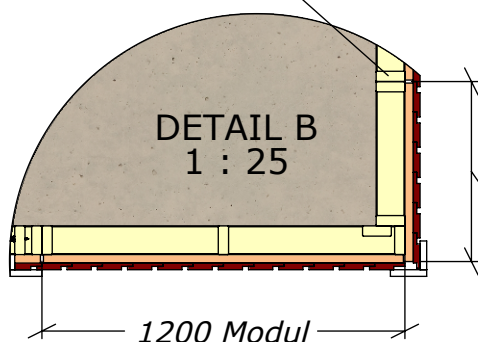

595 Hörnmodul

1200 Modul

Attefall 24 Mod. 1

Sektionsritning




SORSELESTUGAN

Ver. 1.4


Art.Nr: MH-24-M1

Tel. +46 952 12222 Mail: info@sorselestugan.se www.sorselestugan.se

Skala 1:100 om ej annan anges.

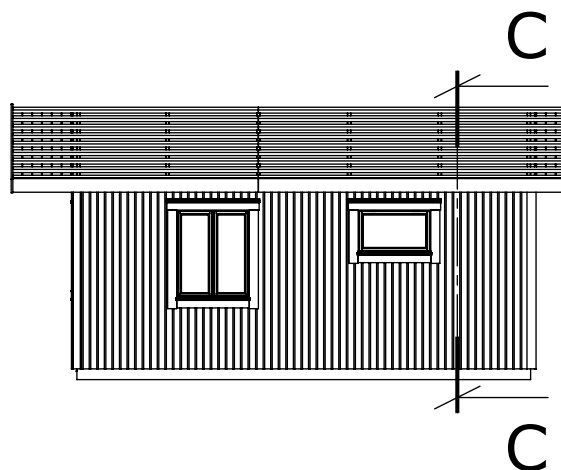


Takstol
standard
snözon 3,5

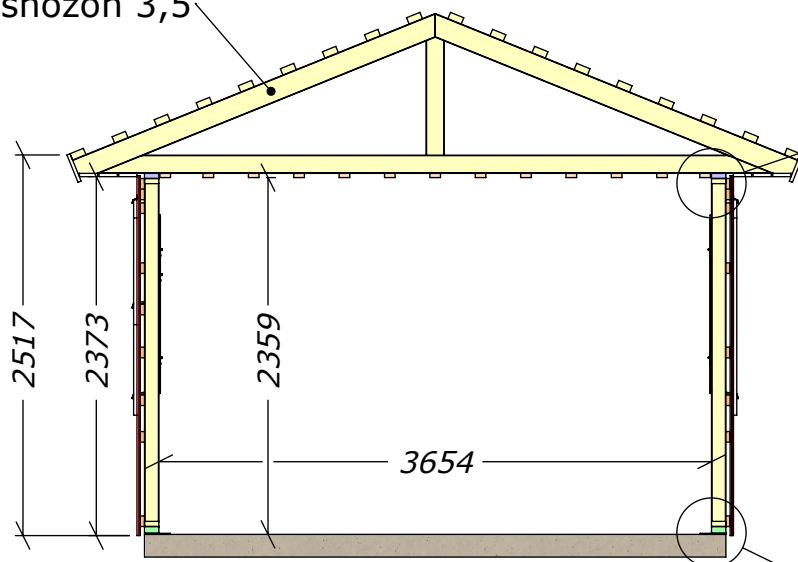


SECTION C-C
1 : 50

Hammarband 34x95
Glespanel 28x70
Regel 34x95

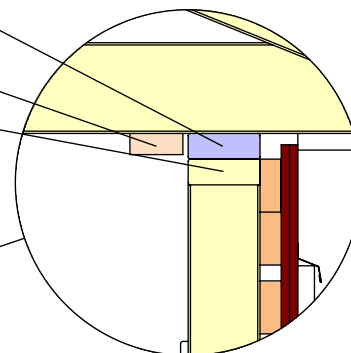

DETAIL D
1 : 10

Vindväv
Regel 34x95
Syll 45x95
Sylltätning

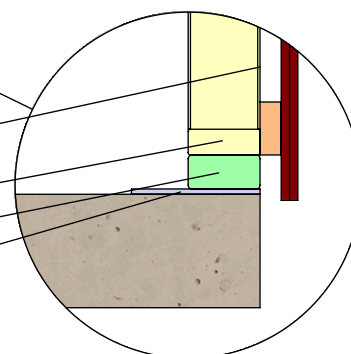

DETAIL E
1 : 10