

Enkelgarage 41 Mod. 1

med Taksjutport 25x21






SORSELESTUGAN

Art.Nr: MH-G41-M1-TSP





Tel. +46 952 12222 Mail: info@sorselestugan.se www.sorselestugan.se

Ver. 1.3

Skala 1:100 om ej annan anges.

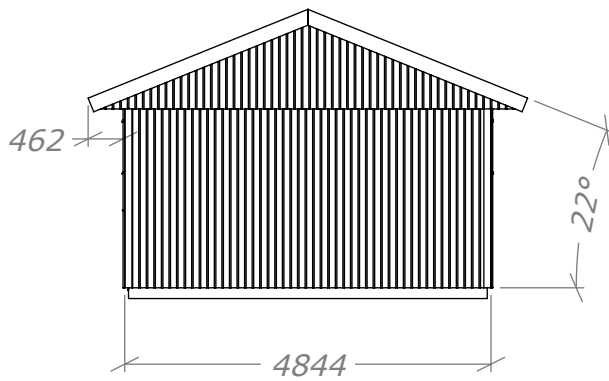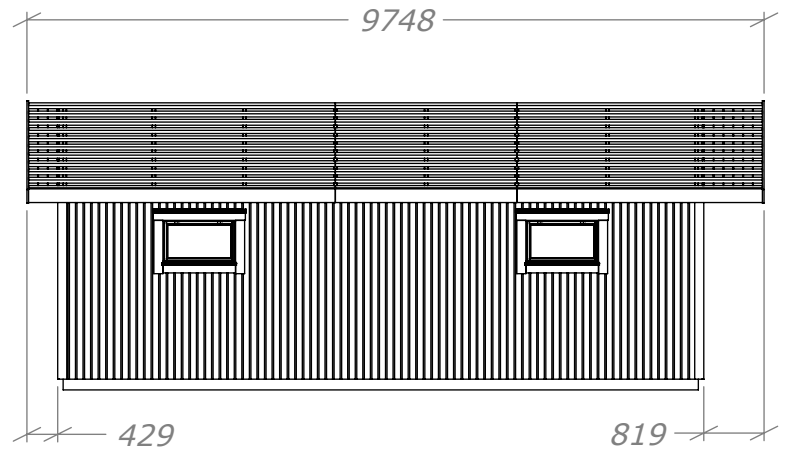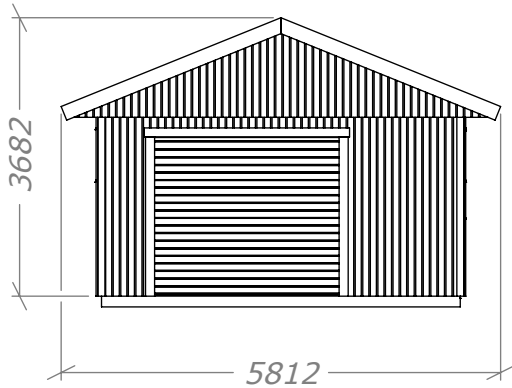

3111
Rek. plåtlängd: 3100

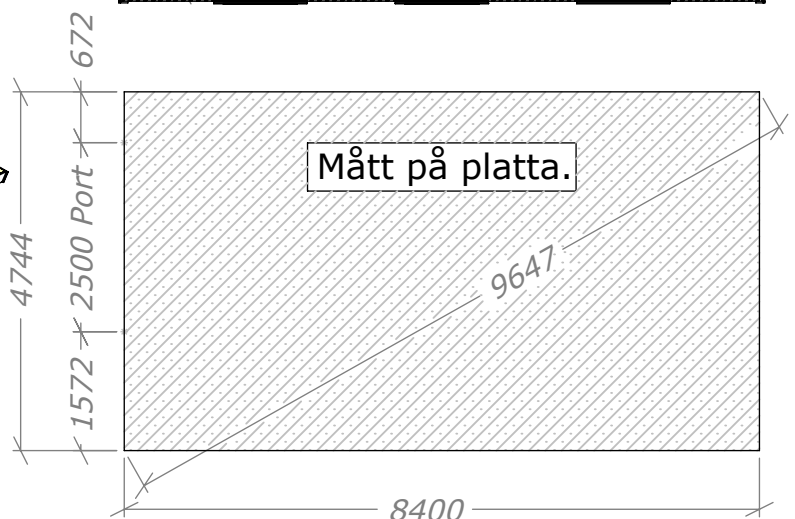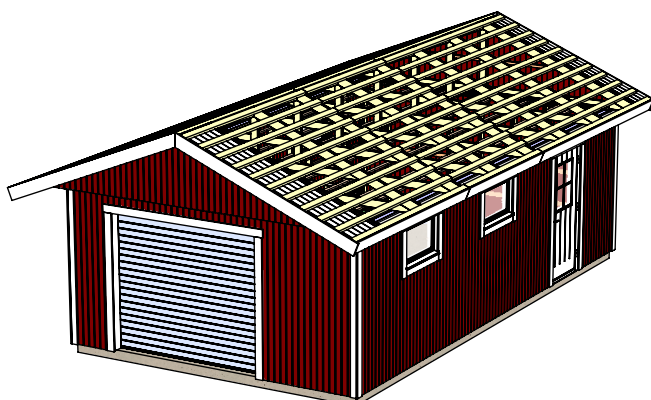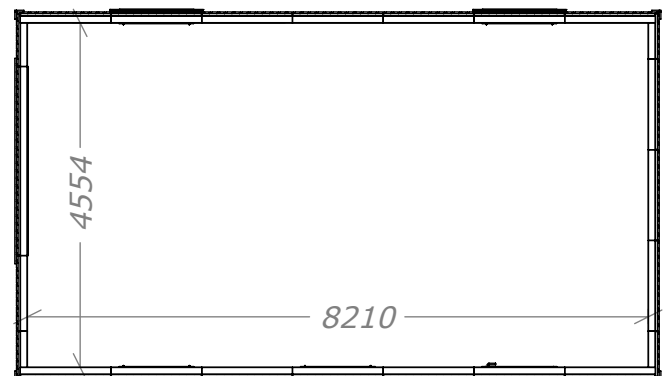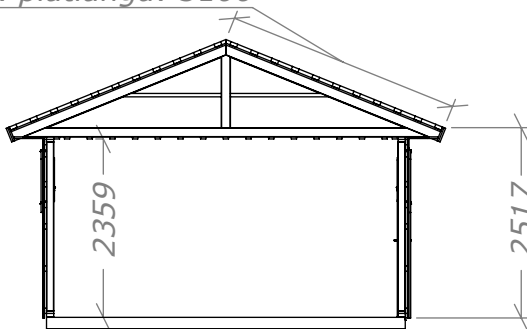

Enkelgarage 41 Mod. 1

med Takskjutport 25x21

Planritning

Art.Nr: **MH-G41-M1-TSP**



Tel. +46 952 12222 Mail: info@sorselestugan.se www.sorselestugan.se




SORSELESTUGAN

Ver. 1.3

Skala 1:100 om ej annan anges.

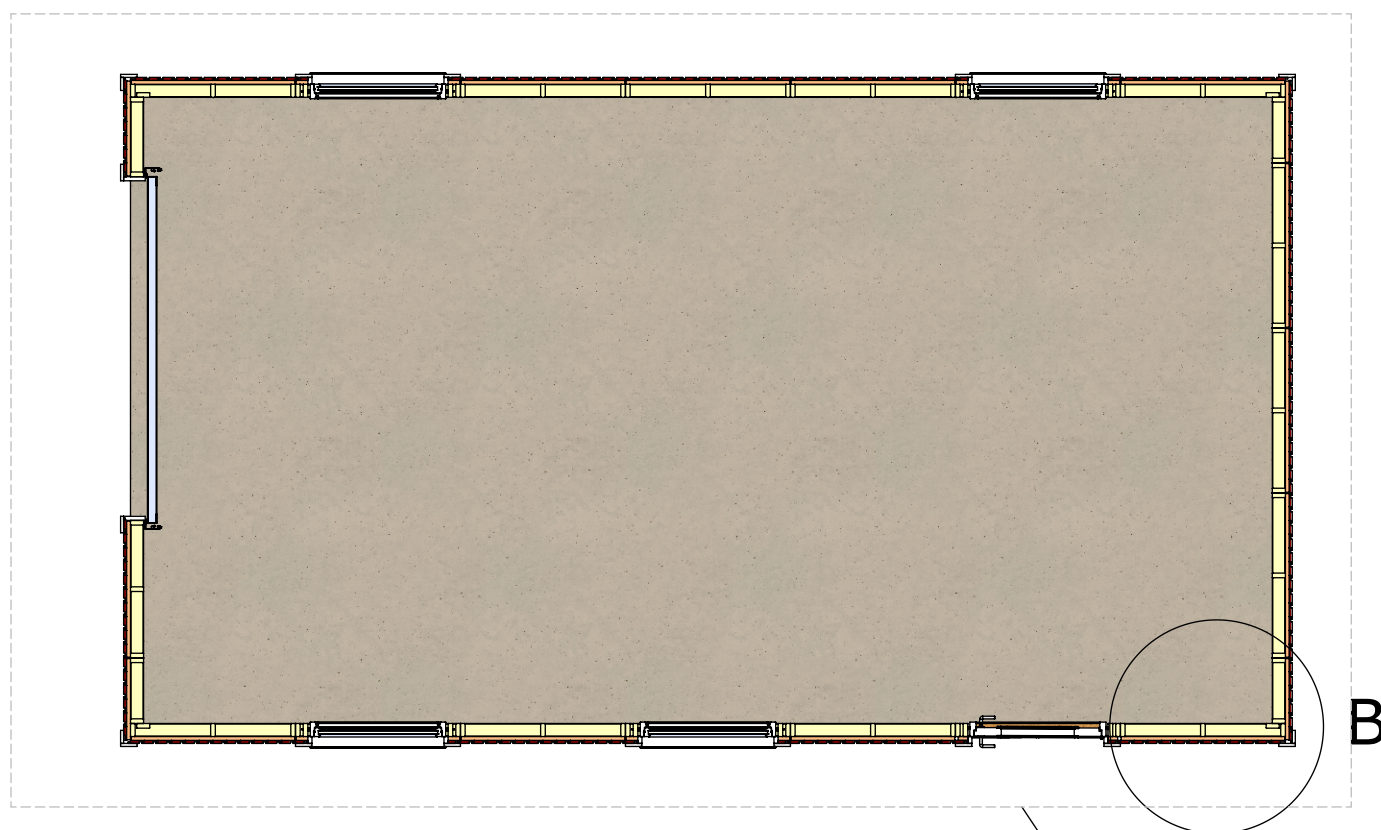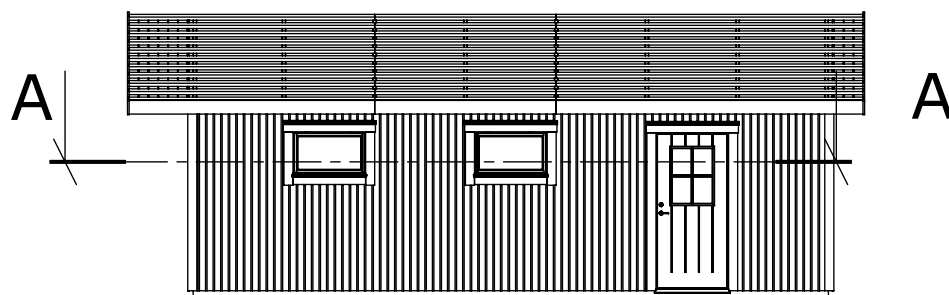

Reglar 34x95

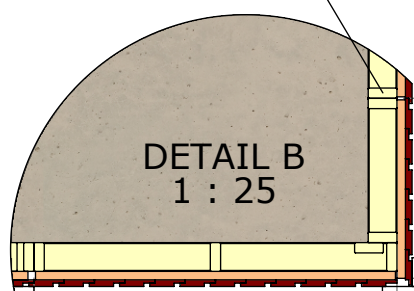

SECTION A-A
1 : 55

Takutsprång

Hörnmodul H6V
595

Modul 12
1200

Enkelgarage 41 Mod. 1

med Takskjutport 25x21

Sektionsritning

Art.Nr: **MH-G41-M1-TSP**

Tel. +46 952 12222 Mail: info@sorselestugan.se www.sorselestugan.se



SORSELESTUGAN

Ver. 1.3

Skala 1:100 om ej annan anges.

