

Friggebod 15m² Original

Med 5m² Veranda









SORSELESTUGAN

Ver. 1.5

Art.Nr: 45SS15-0 + 45V-5

Tel. +46 952 12222 Mail: info@sorselestugan.se www.sorselestugan.se

Skala 1:100 om ej annan anges. Utstick knutar: 150mm

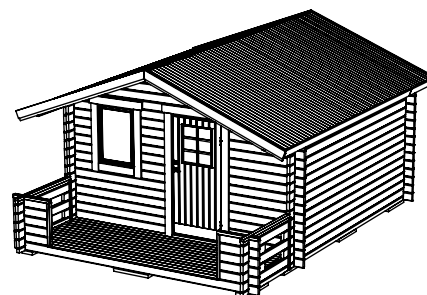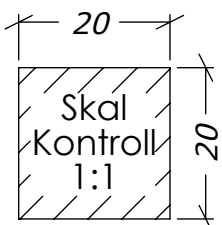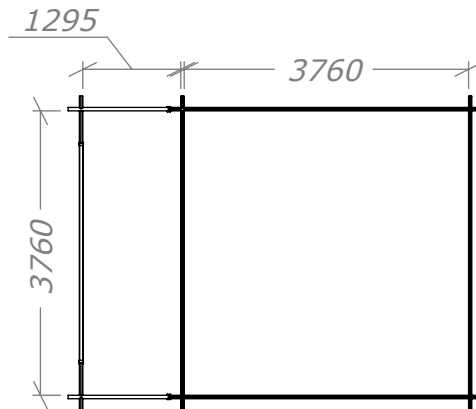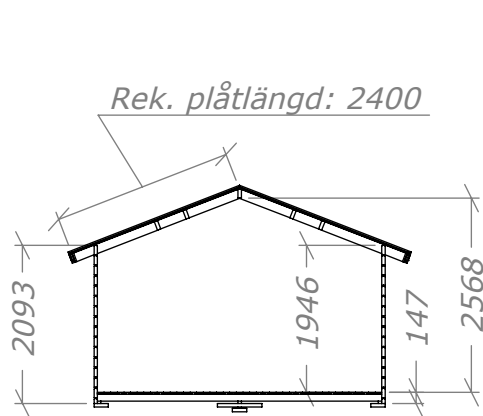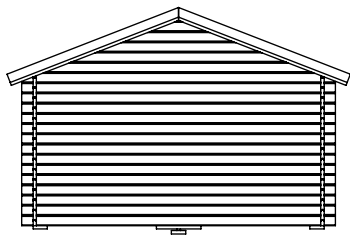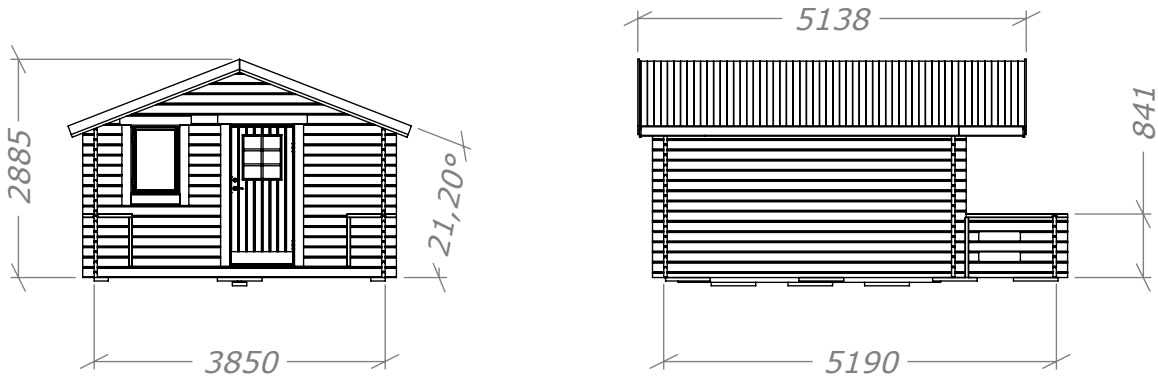

Friggebod 15m² Original

Med 5m² Veranda. Plintring





SORSELESTUGAN

Ver. 1.5

Tel. +46 952 12222

E-Mail: info@sorselestugan.se www.sorselestugan.se

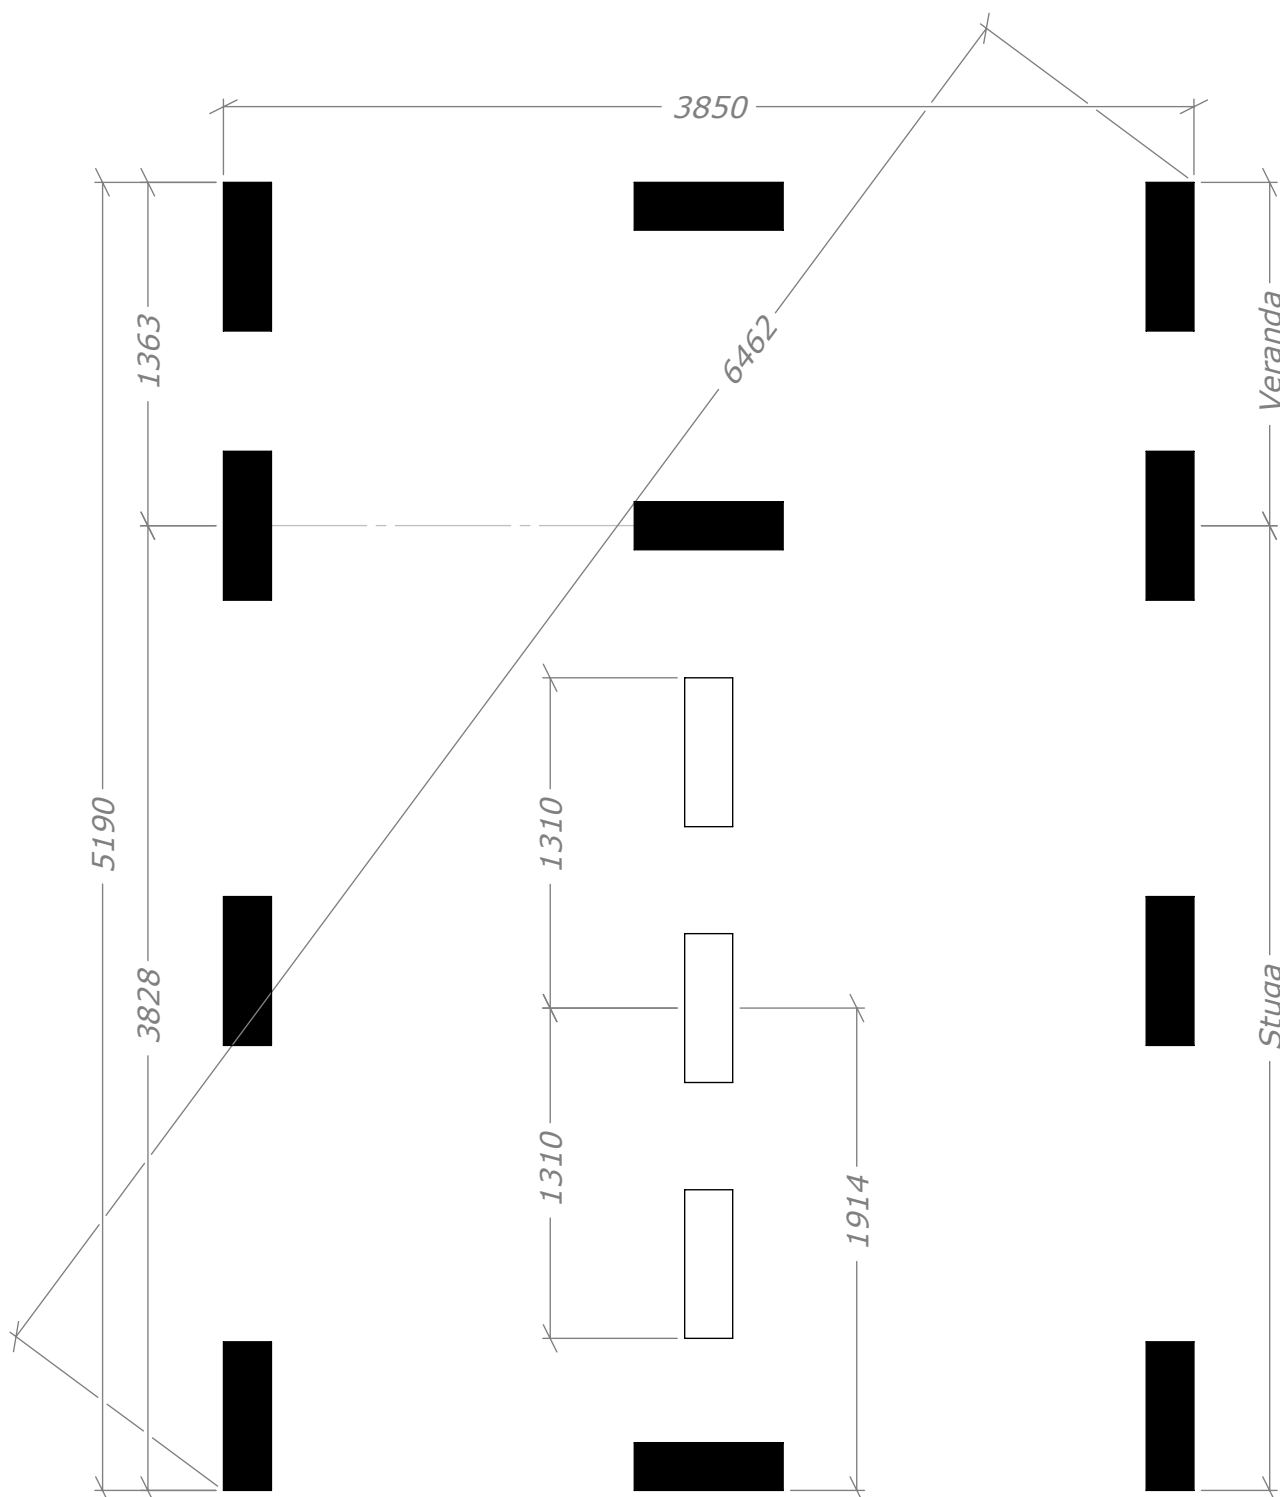

 =65mm lägre.

Friggebod 15m² Original


Med 5m² Veranda. Plintritning - Runda



SORSELESTUGAN
Ver. 1.5

Tel. +46 952 12222

E-Mail: info@sorselestugan.se www.sorselestugan.se

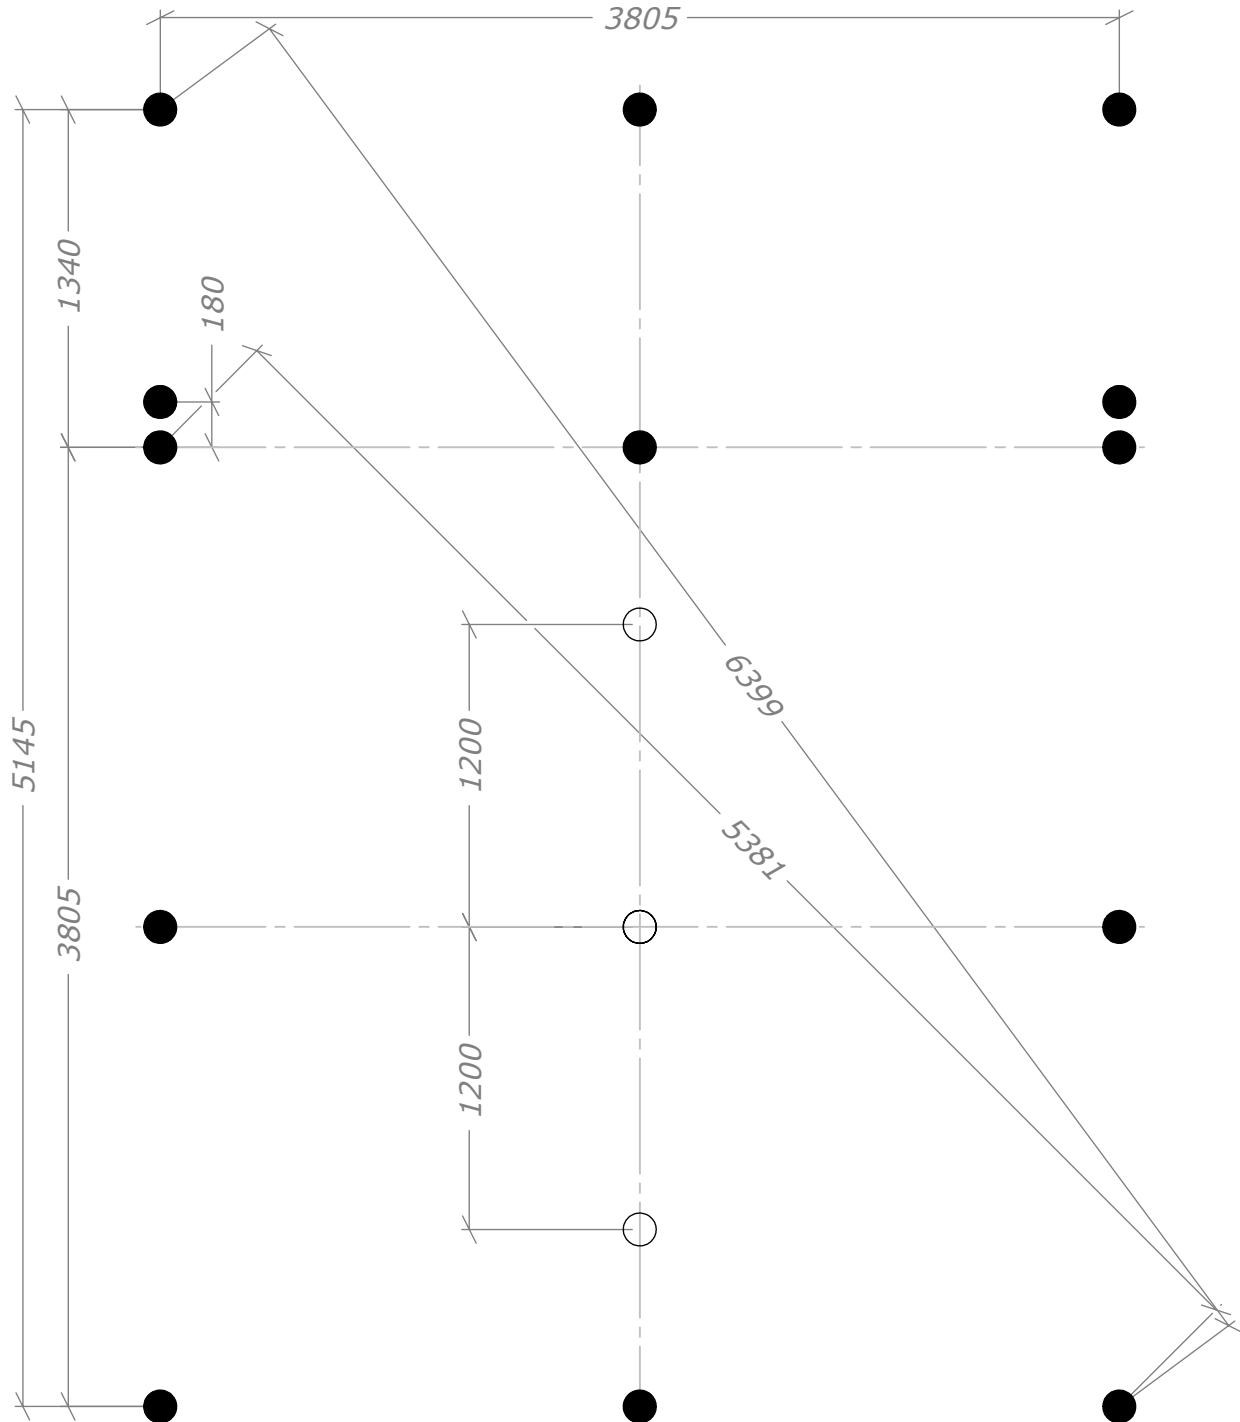

○ =65mm lägre.