

Loftstuga 9,9

Loft 6m² och veranda 4m²










SORSELESTUGAN

Ver. 1.2

Art.Nr: 45SS9-4-L

Tel. +46 952 12222 Mail: info@sorselestugan.se www.sorselestugan.se

Skala 1:100 om ej annan anges. Utstick knutar: 150mm

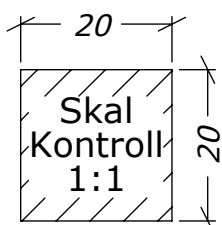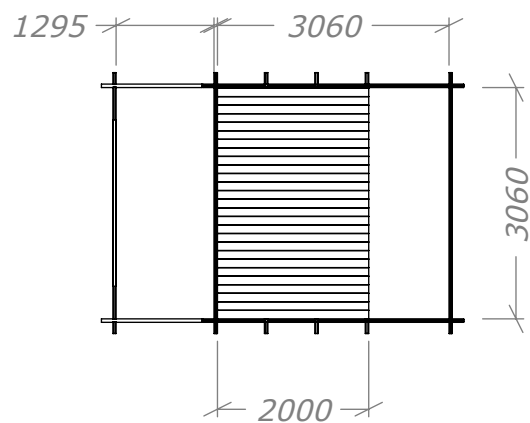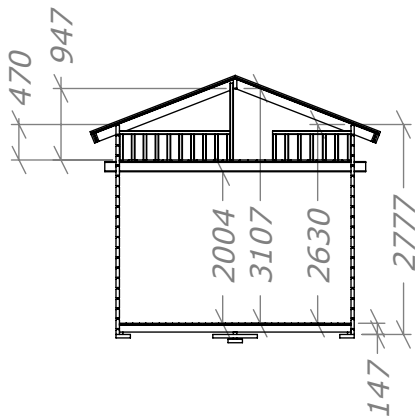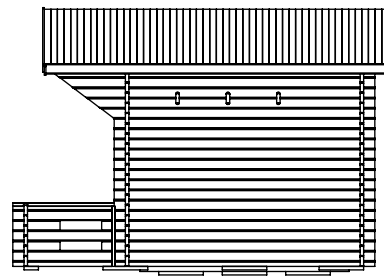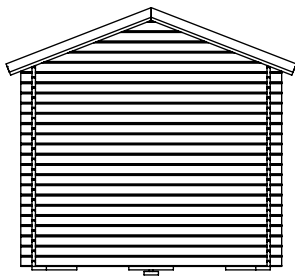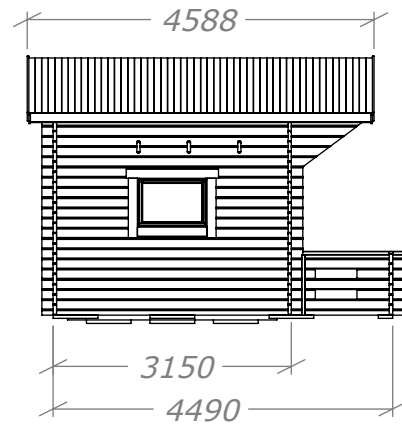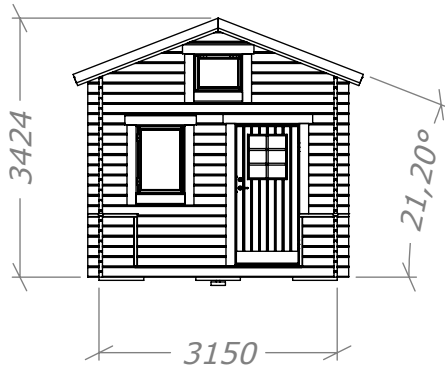

Loftstuga 9,9

Plintritning 9,9 med 4m² Veranda





SORSELESTUGAN

Art.Nr: 45SS9-4-L

Tel. +46 952 12222 Mail: info@sorselestugan.se www.sorselestugan.se

Ver. 1.2

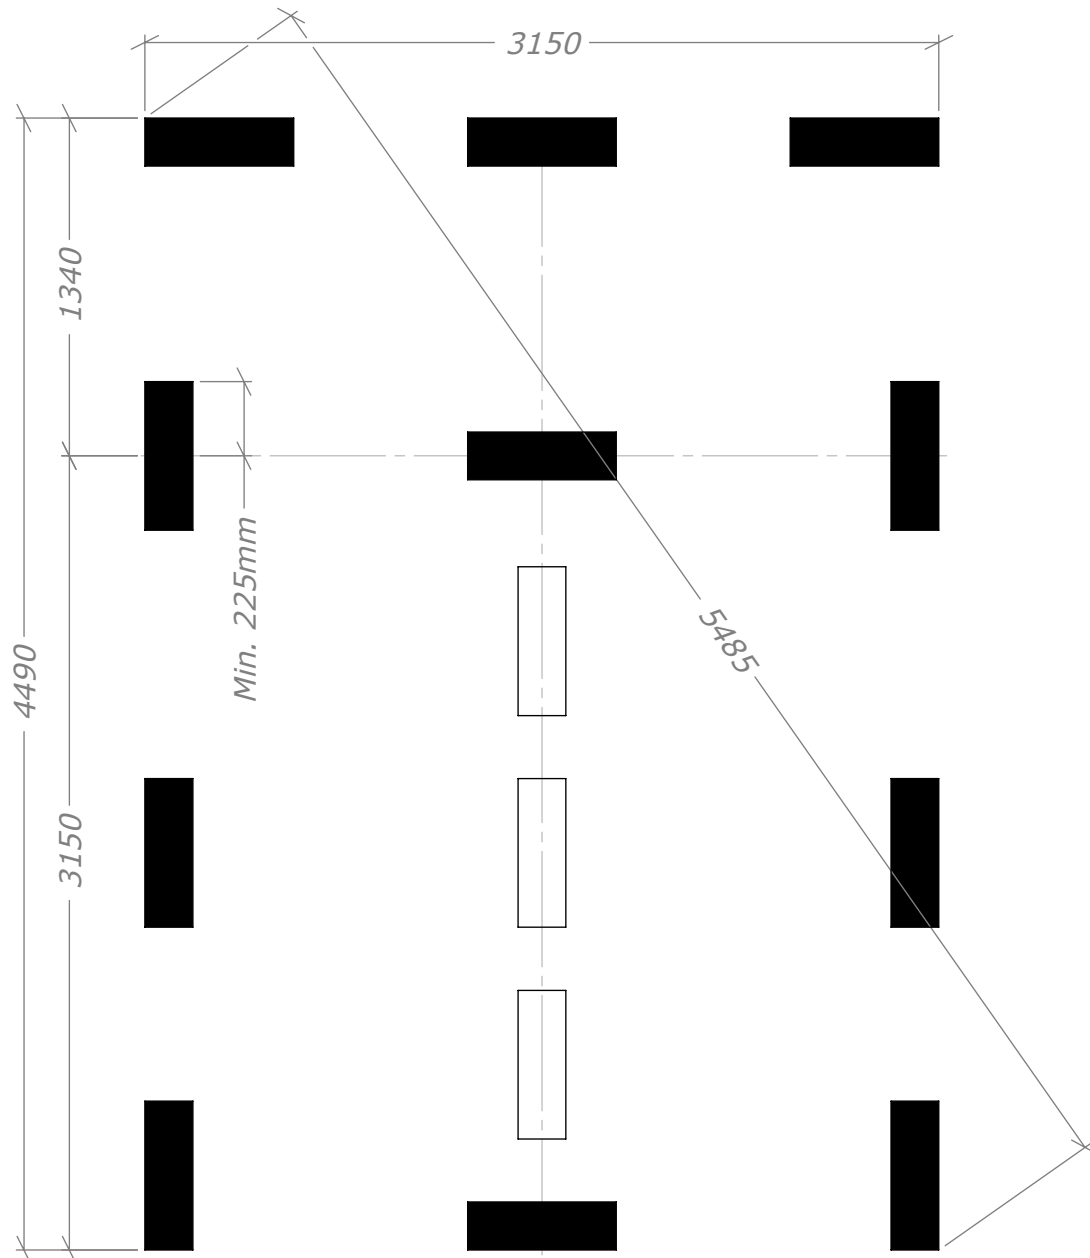

 = 65mm lagre