

Fritidshus 29 Mod. 2





SORSELESTUGAN

Art.Nr: MH-29-M2




Tel. +46 952 12222 Mail: info@sorselestugan.se www.sorselestugan.se

Ver. 1.5

Skala 1:100 om ej annan anges.

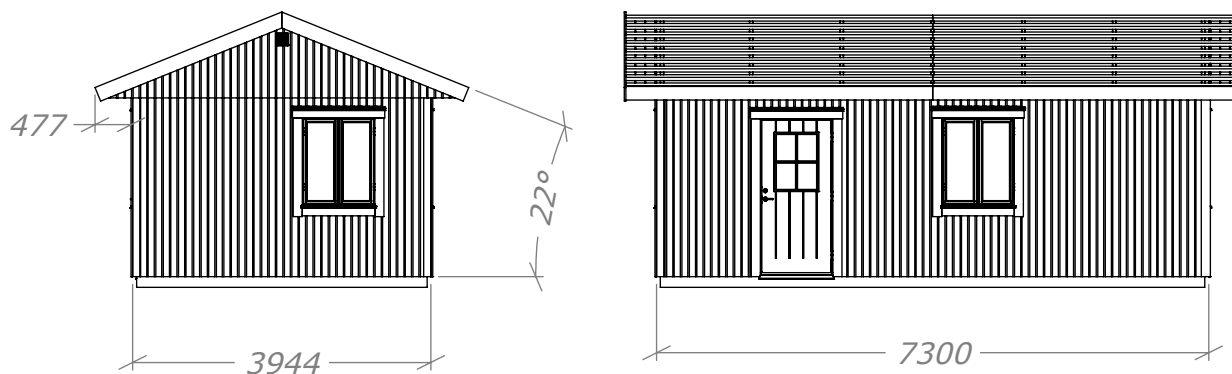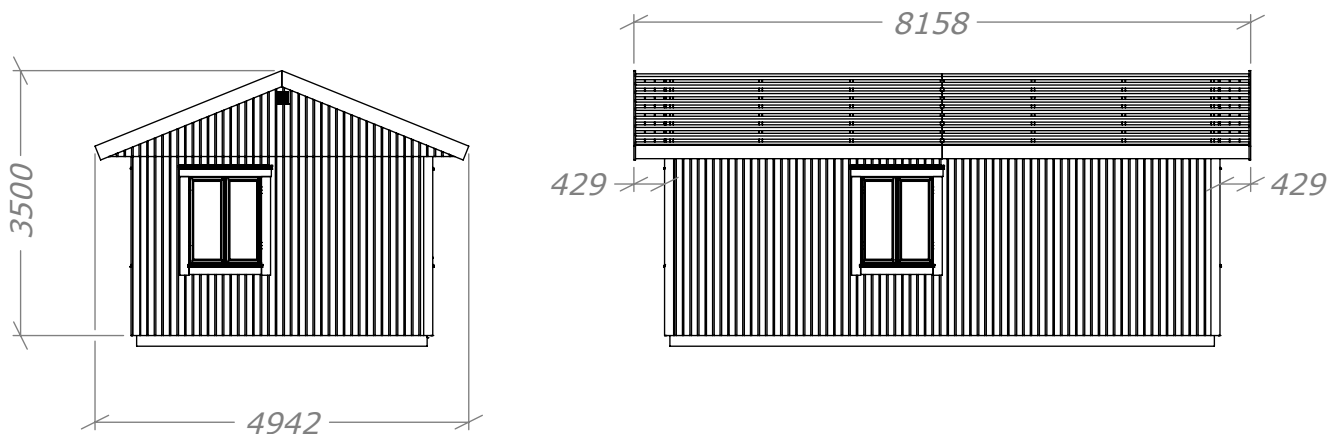

2626
Rek. plåtlängd: 2600

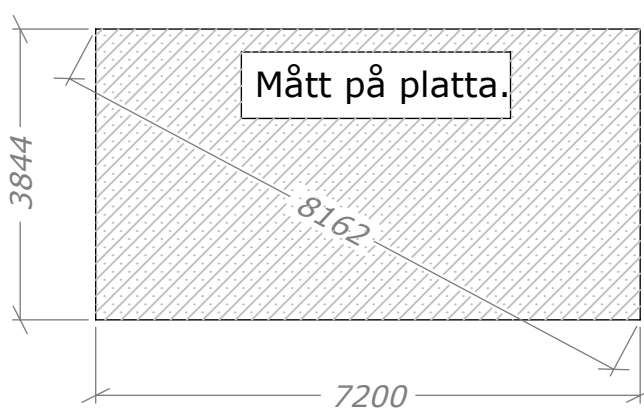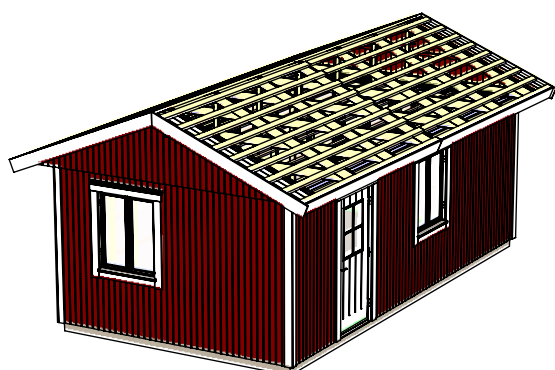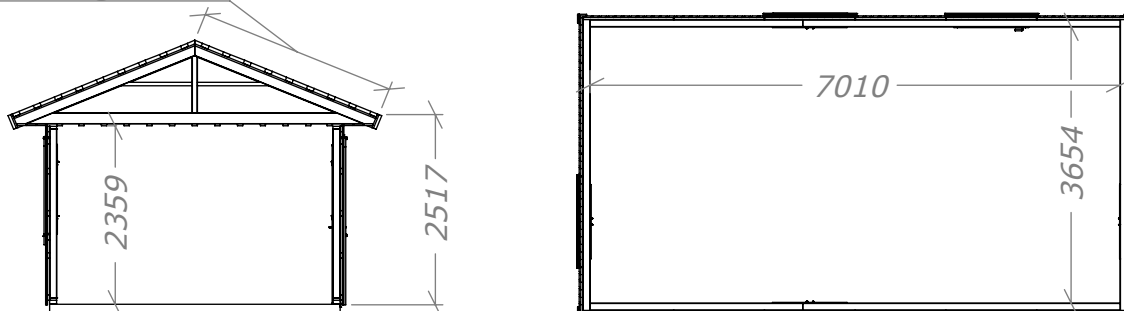

Fritidshus 29 Mod. 2

Planritning





SORSELESTUGAN

Art.Nr: MH-29-M2

Tel. +46 952 12222 Mail: info@sorselestugan.se www.sorselestugan.se


Ver. 1.5

Skala 1:100 om ej annan anges.

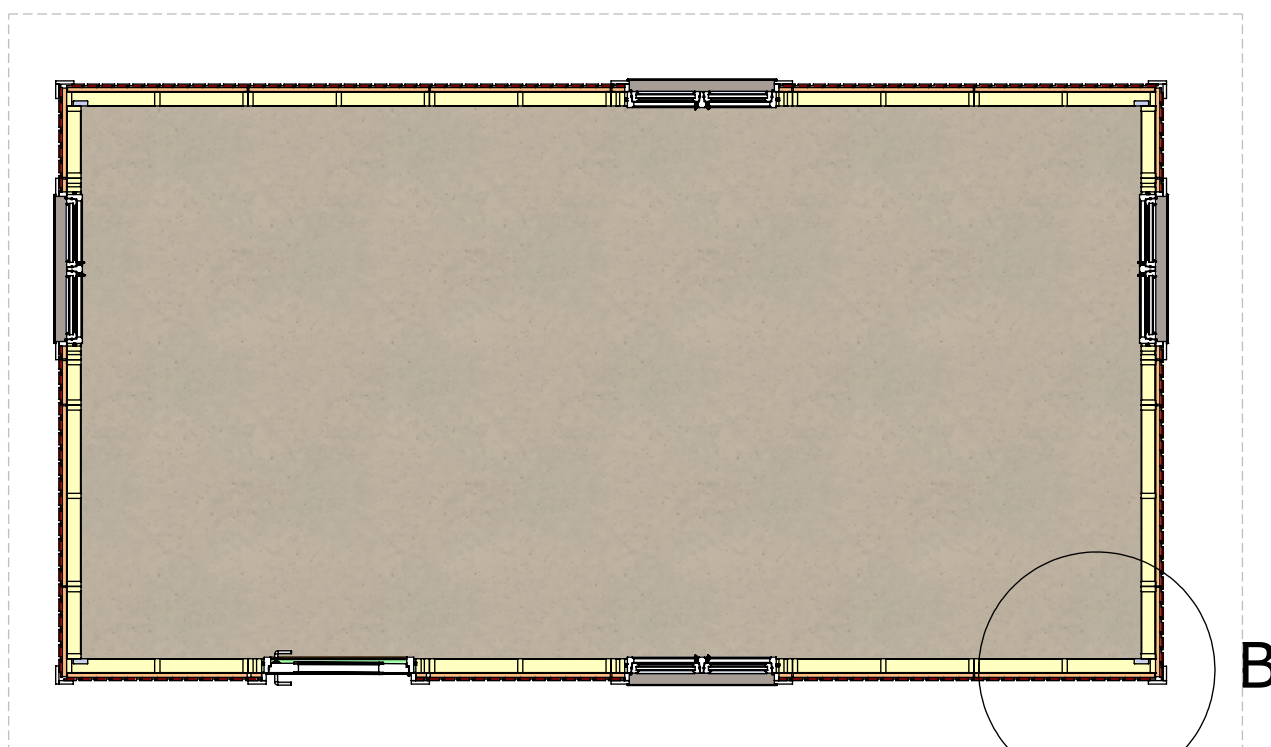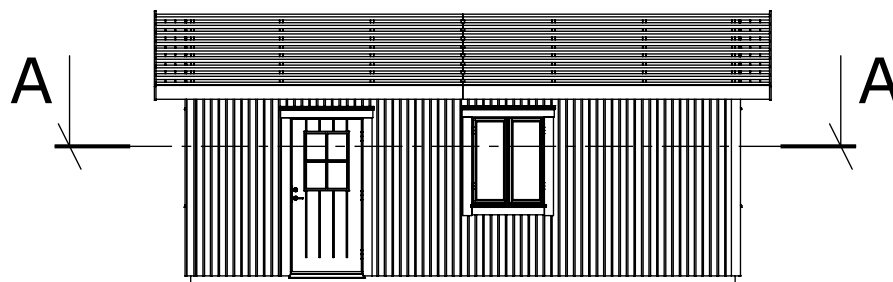

Takutsprång

SECTION A-A
1 : 50

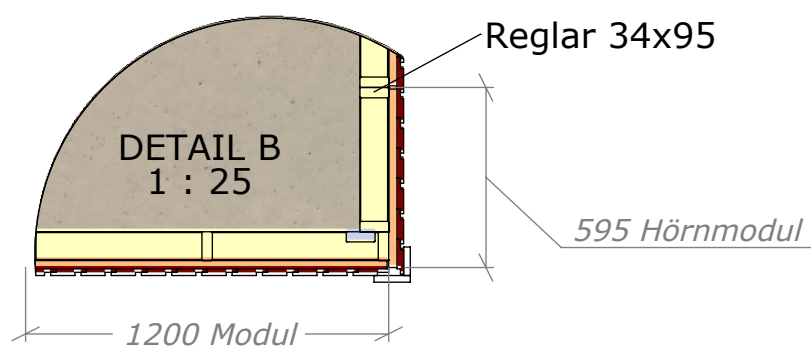

Fritidshus 29 Mod. 2

Sektionsritning




SORSELESTUGAN

Ver. 1.5


Art.Nr: MH-29-M2

Tel. +46 952 12222 Mail: info@sorselestugan.se www.sorselestugan.se

Skala 1:100 om ej annan anges.

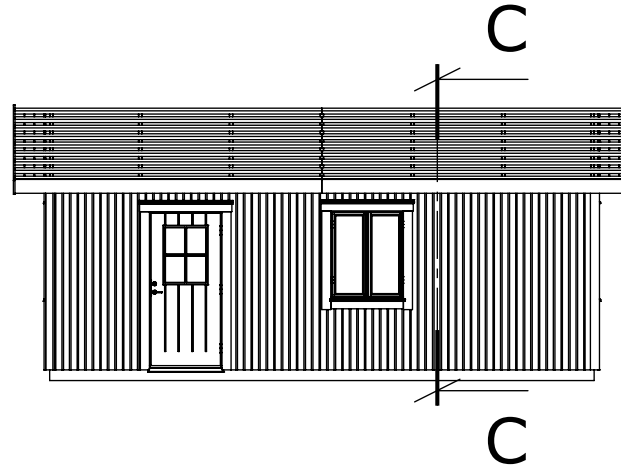


Takstol
standard
snözon 3,5

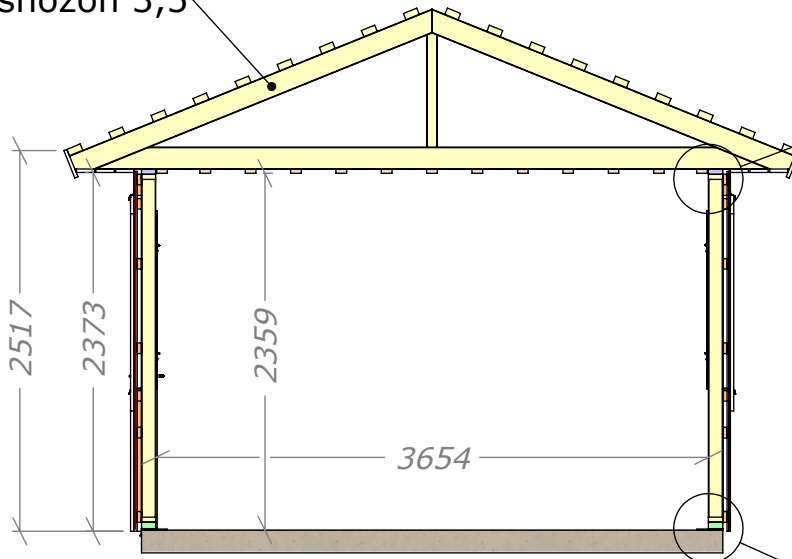


SECTION C-C
1 : 50

Hammarband 34x95
Glespanel 28x70
Regel 34x95

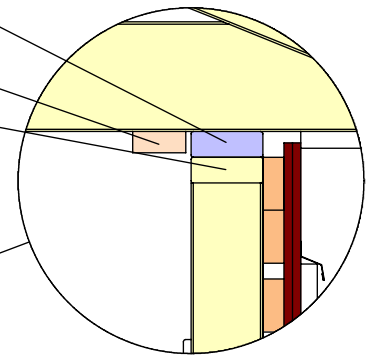

DETAIL D
1 : 10

Vindväv
Regel 34x95
Syll 45x95
Sylltätning

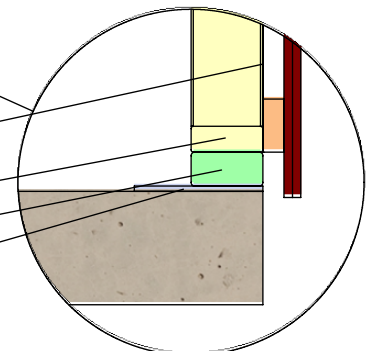

DETAIL E
1 : 10