

Attefall 24m²

Rum 15+9m², tät modell










SORSELESTUGAN

Ver. 1.0

Art.Nr: 45SS24-0-15+9-1

Tel. +46 952 12222 Mail: info@sorselestugan.se www.sorselestugan.se

Skala 1:100 om ej annan anges. Utstick knutar: 150mm

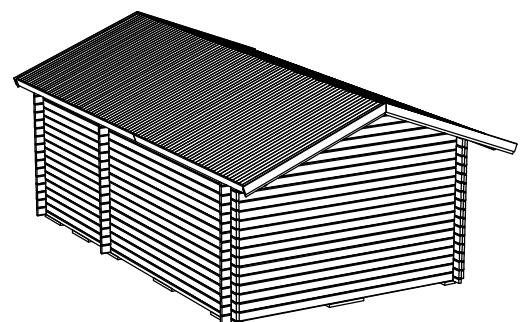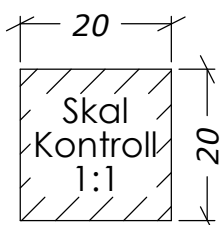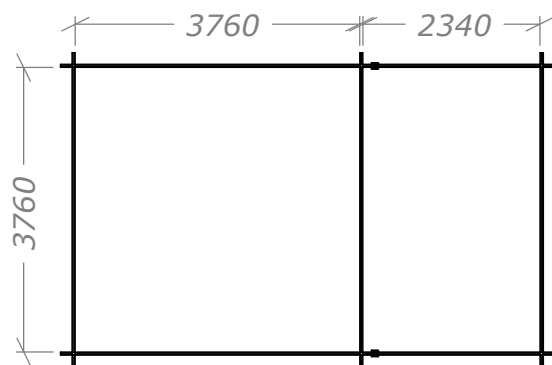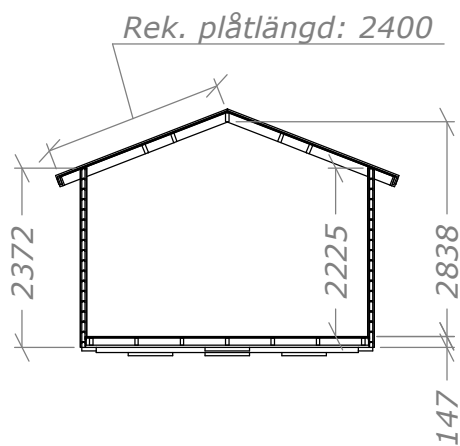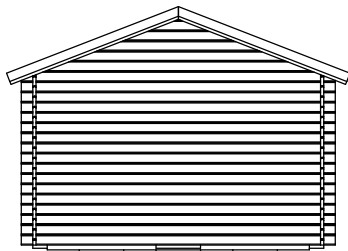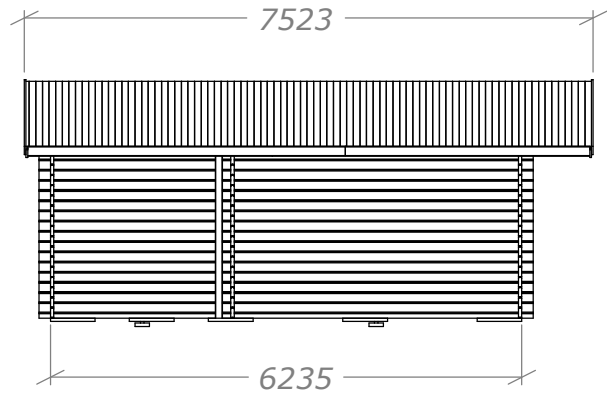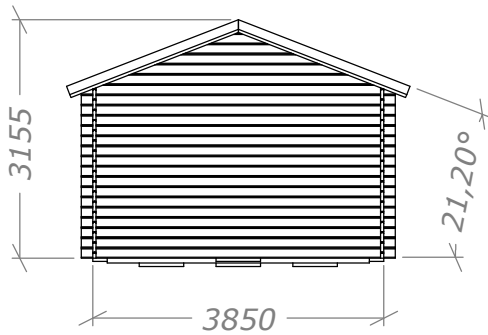

Attefall 24m²

Rum 15+9m² - Plintritning





SORSELESTUGAN

Ver. 1.0

Art.Nr: 45SS24-0-15+9-1

Tel. +46 952 12222 Mail: info@sorselestugan.se www.sorselestugan.se

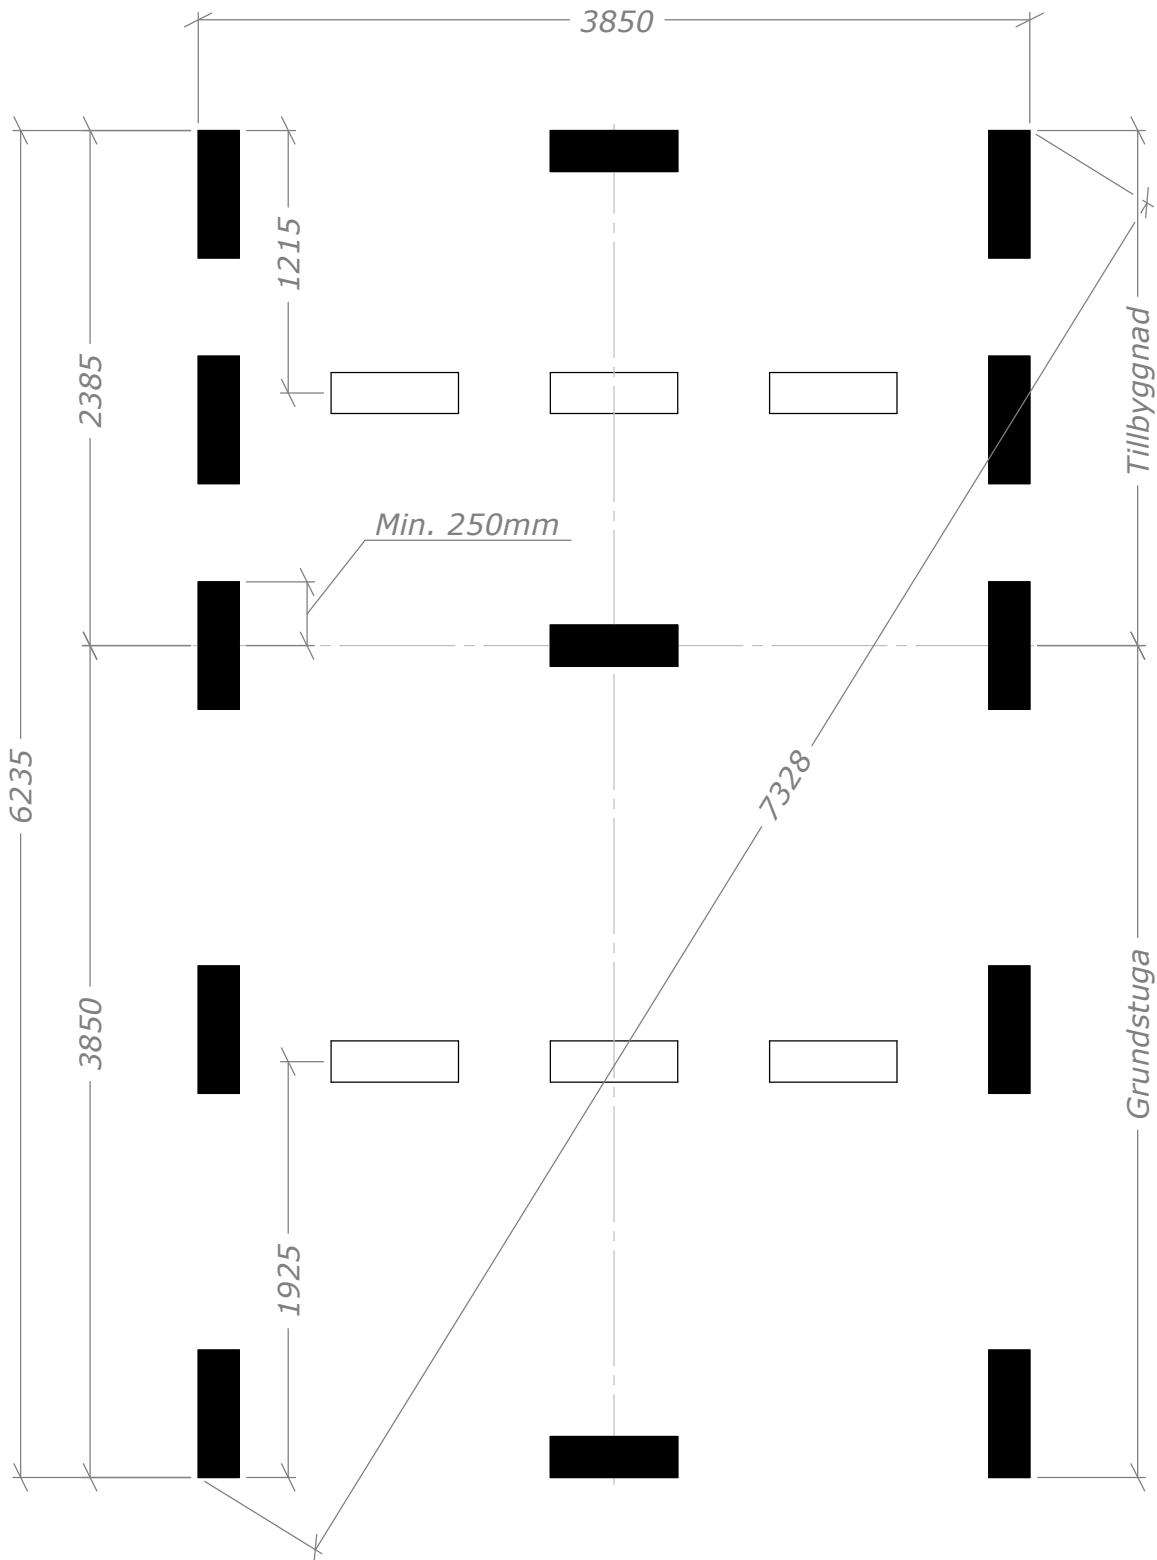

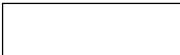 = Obs! 65mm lägre.

Attefall 24m²

Rum 15+9m² - Plintring rund




SORSELESTUGAN

Art.Nr: 45SS24-0-15+9-1

Tel. +46 952 12222 Mail: info@sorselestugan.se www.sorselestugan.se

Ver. 1.0

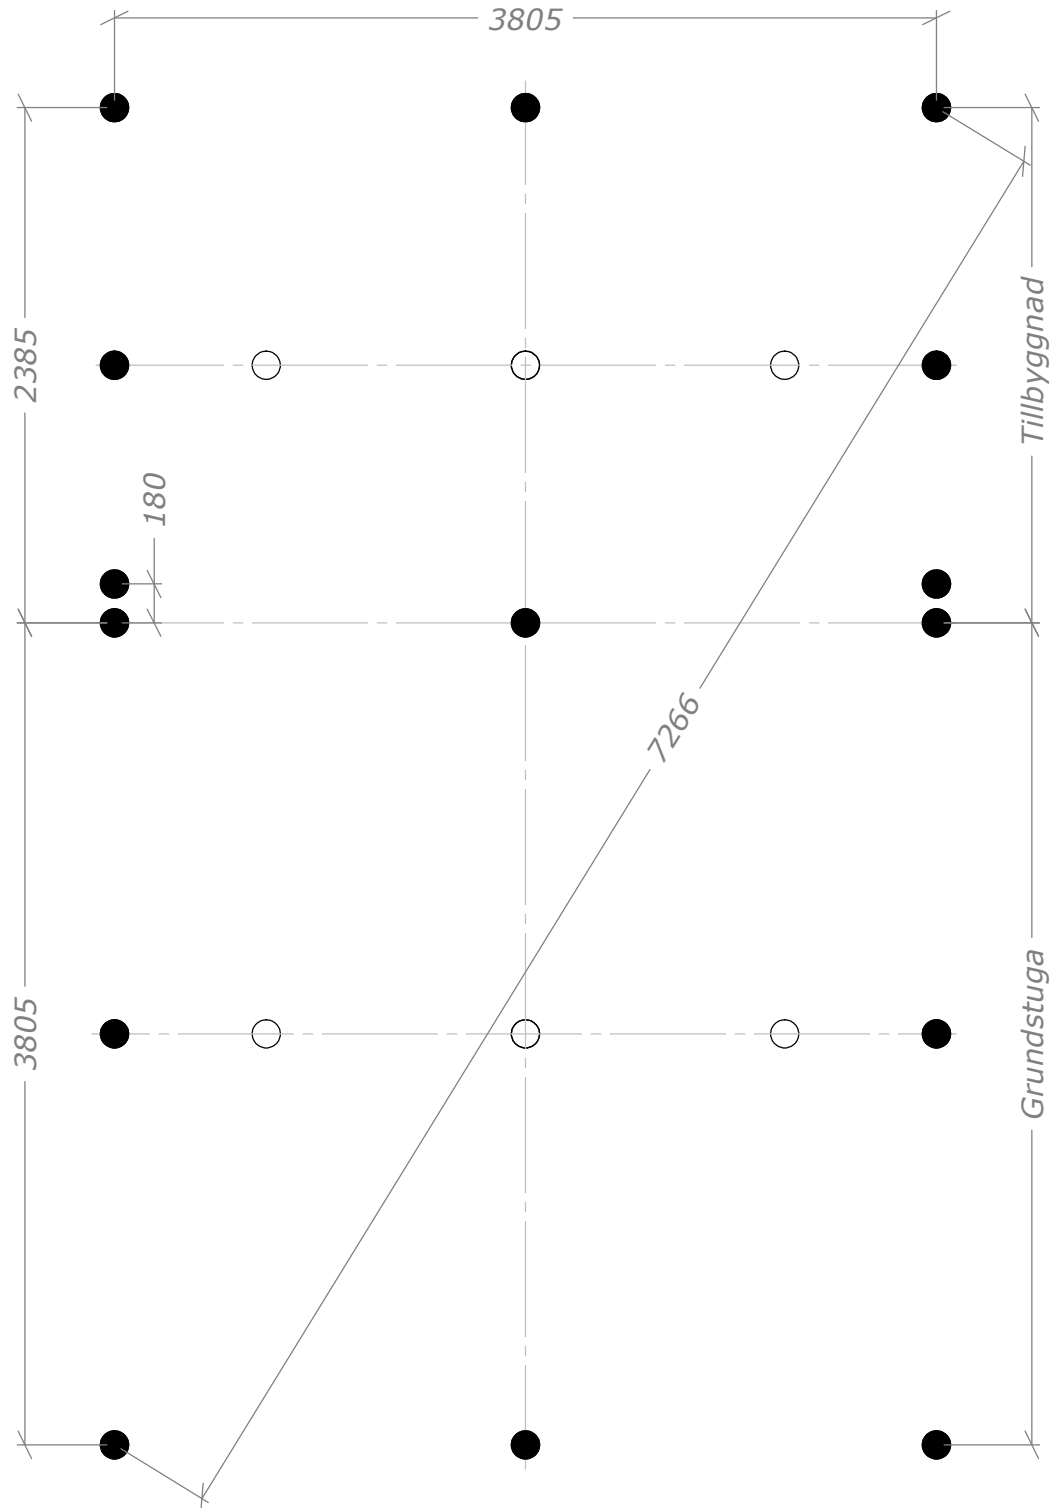

○ = Obs! 65mm lägre.

Attefall 24m²

Tät modell
Antal timmervarv

Tel. +46 952 12222 Mail: info@sorselestugan.se www.sorselestugan.se

Långsidor



Gavlar/innervägg

