

# Enkelgarage 41 Mod. 2

med Taksjutport 25x21







SORSELESTUGAN

Ver. 1.0

Art.Nr: MH-G41-M2-TSP





Tel. +46 952 12222 Mail: info@sorselestugan.se www.sorselestugan.se

Skala 1:100 om ej annan anges.

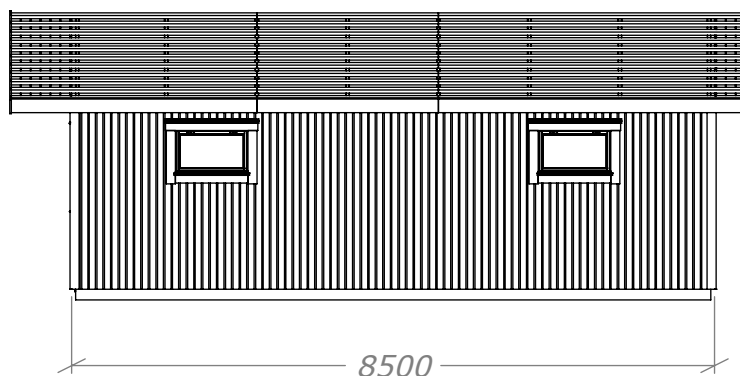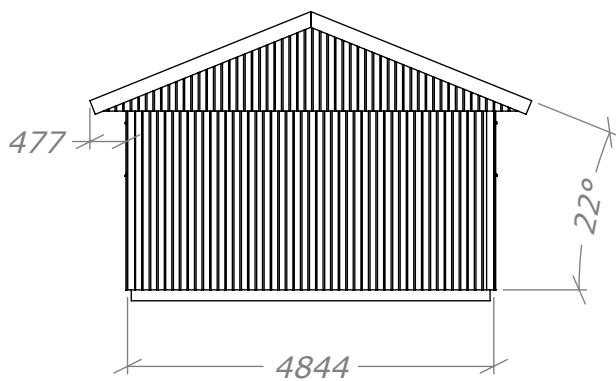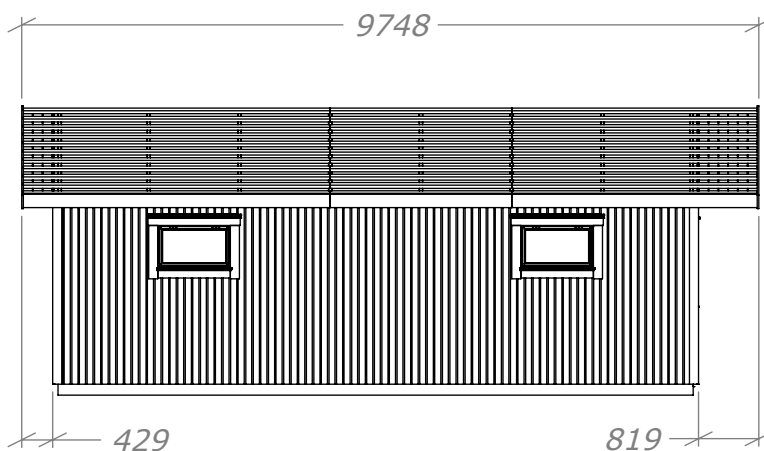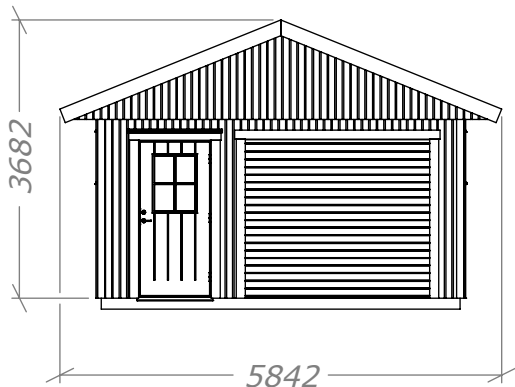

3111

Rek. plåtlängd: 3100

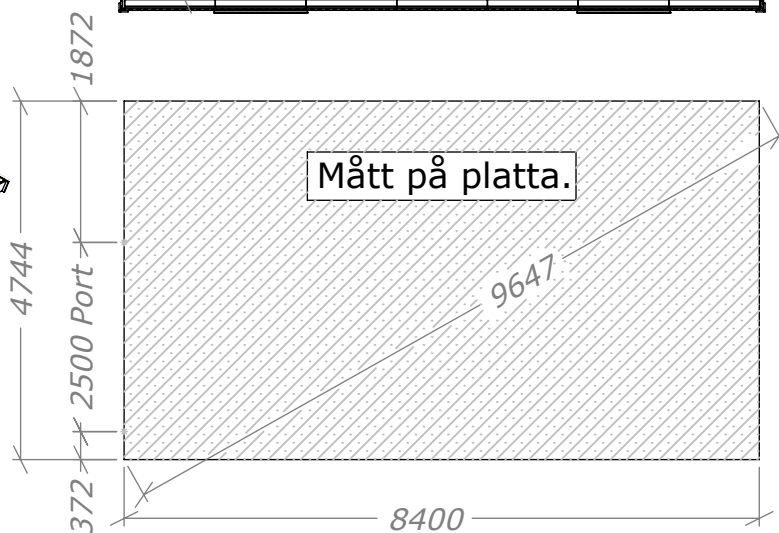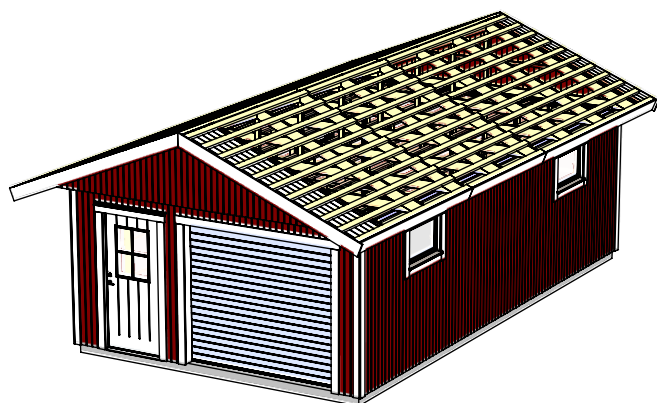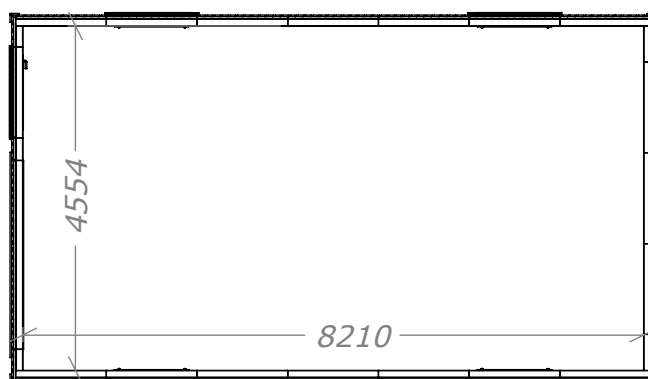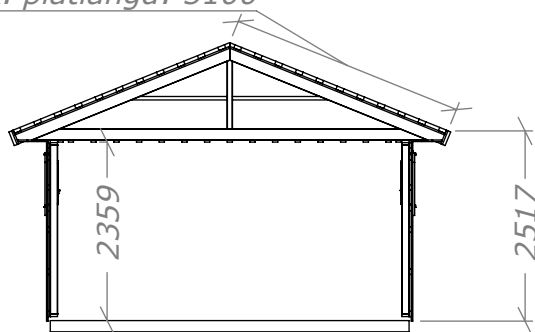

# Enkelgarage 41 Mod. 2

med Takskjutport 25x21

Planritning

Art.Nr: **MH-G41-M2-TSP**




Tel. +46 952 12222 Mail: [info@sorselestugan.se](mailto:info@sorselestugan.se) [www.sorselestugan.se](http://www.sorselestugan.se)



**SORSELESTUGAN**

Ver. 1.0

Skala 1:100 om ej annan anges.

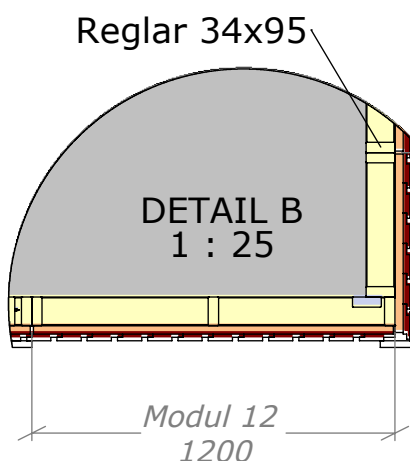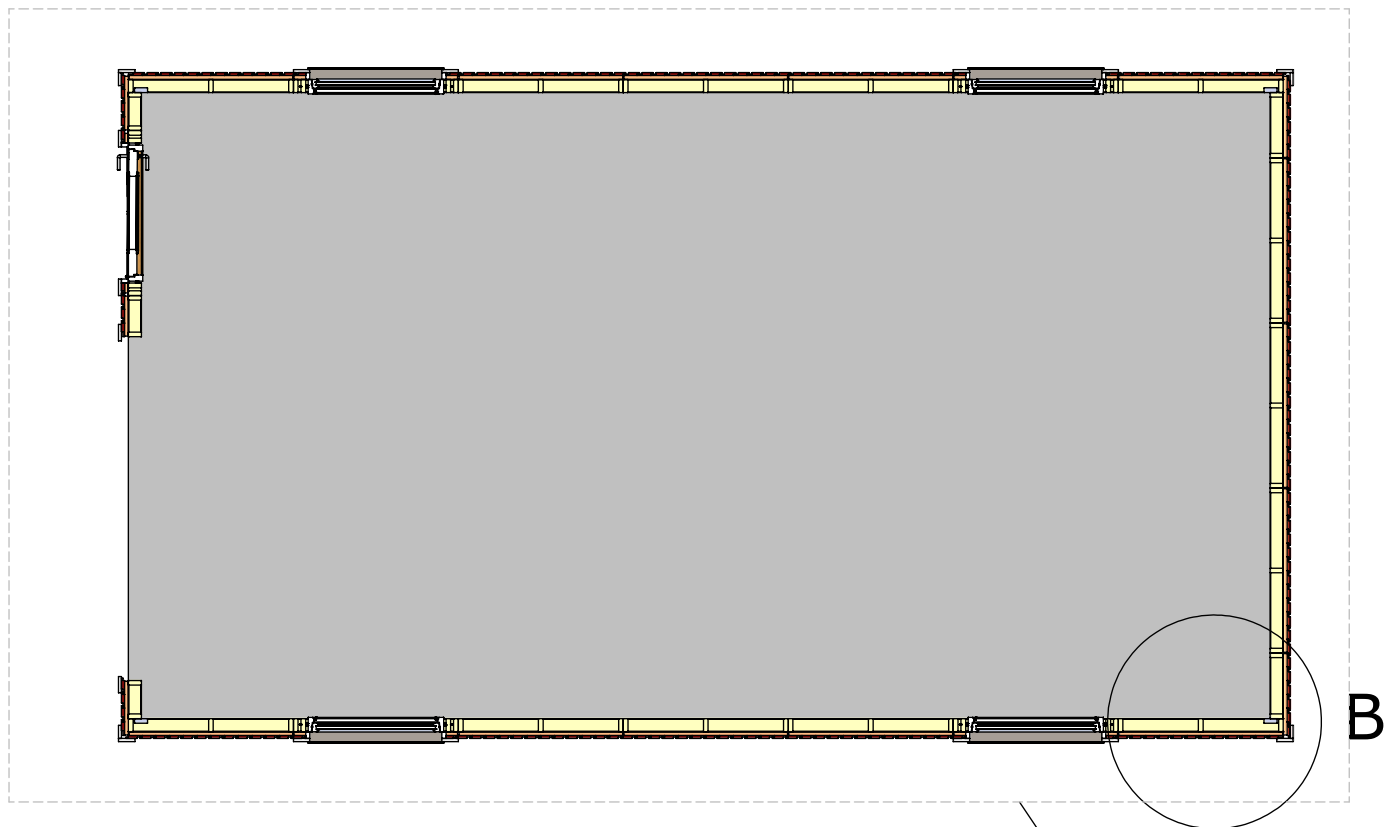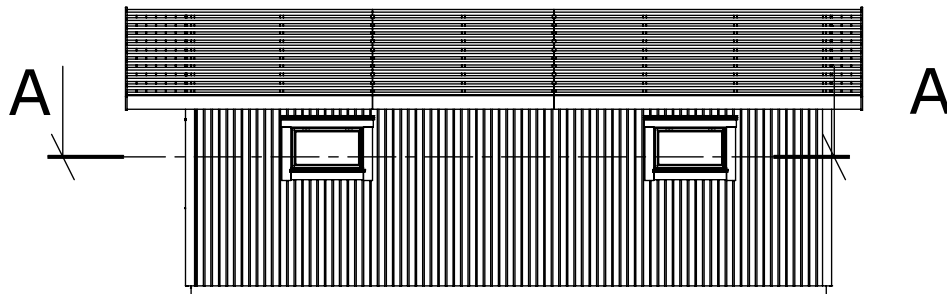

SECTION A-A  
1 : 55

Takutsprång

Hörnmodul H6V  
595

# Enkelgarage 41 Mod. 2

med Takskjutport 25x21

Sektionsritning

Art.Nr: **MH-G41-M2-TSP**


Tel. +46 952 12222 Mail: info@sorselestugan.se www.sorselestugan.se



**SORSELESTUGAN**


Ver. 1.0

Skala 1:100 om ej annan anges.

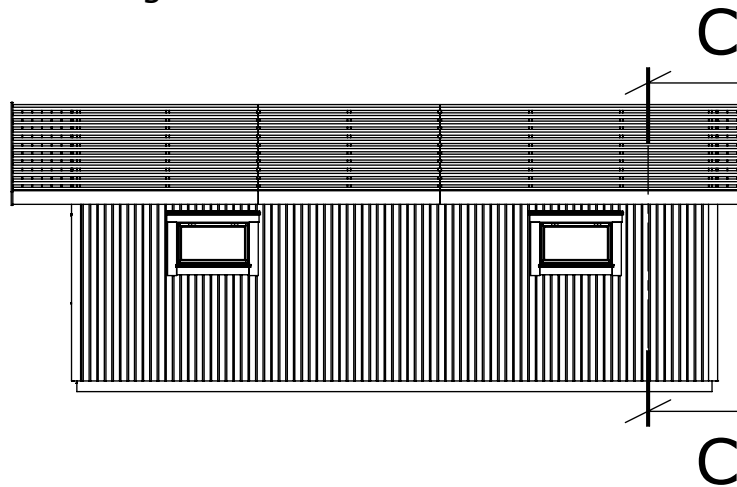

Takstol  
standard  
snözon 3,5

Hammarband 34x95  
Glespanel 28x70  
Regel 34x95

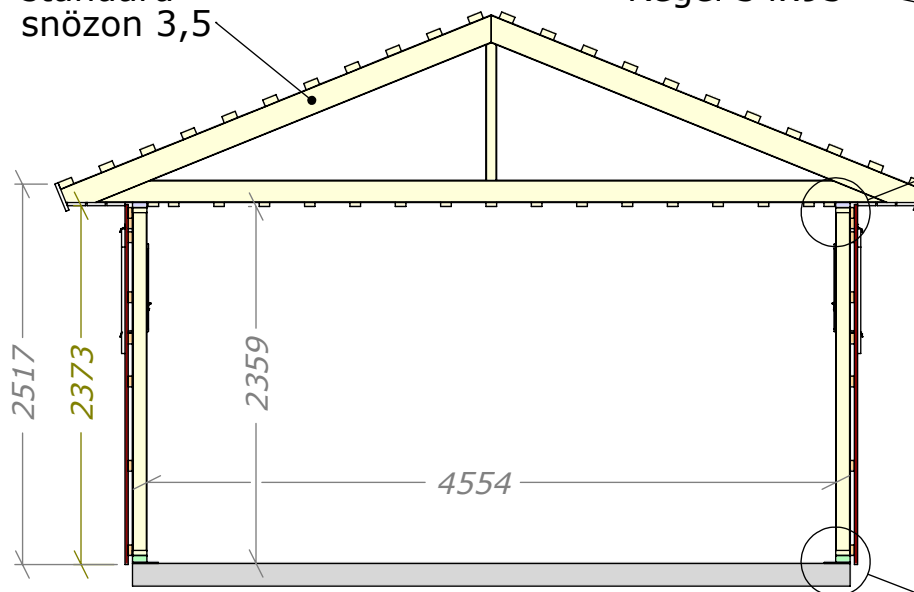

DETAIL E  
1 : 10

SECTION C-C  
1 : 50

Vindväv  
Regel 34x95  
Syll 45x95  
Sylltätning

DETAIL D  
1 : 10